

Type of the panels: PRO  
 Size of the rink: 5 x 6  
 Surface of the panels: 56,97 m<sup>2</sup>  
 Dimensions (partial): 9,83 m x 5,8 m  
 Surface required: 68,4 m<sup>2</sup>  
 Dimensions (final): 10,53 m x 6,5 m  
 No. straight barriers: 7



No. gate barriers: 1  
 No. curved barriers: 4  
 No. special barriers (length): 3  
 No. special barriers (width): 2  
 Total no. of barriers: 17  
 Total no. of panels: 30  
 Special barriers (length): B1: 89 cm  
 Special barriers (width): B2: 85,6 cm

No. new barrier accessories: 17  
 No. roll of foam: 1  
 Rest of the foam: 10,68 m  
 No. of foam rails: 4  
 Surface for skating: 53,18 m<sup>2</sup>  
 Total no. of skates: 1  
 Dimension of gate special barrier B3: 885.0 mm.

|                      |                                  |  |     |
|----------------------|----------------------------------|--|-----|
| <b>XTRAICE RINKS</b> |                                  | <b>XTRAICE S.L.</b><br>SYNTHETIC ICE RINKS<br>MANUFACTURER |     |
| FOR SCALE            | DRAWING TITLE SYNTHETIC ICE RINK |  |     |
| UNITS TOLERANCES     | PROJECT NAME                     | SHEET SHEETS   |     |
| DESIGNED             | CLIENT                           | 1 / 1  |     |
| DESIGNED             | A.M.R                            | PRODUCT  |     |
| APPROVED             | DRAWING NO.                      | REV.   | PA. |

|      |           |      |        |          |         |          |
|------|-----------|------|--------|----------|---------|----------|
| REV. | REVISIONS | DATE | A.M.R. | DESIGNED | CHECKED | APPROVED |
|------|-----------|------|--------|----------|---------|----------|

# 図面制作1:スケートリンク会場平面図

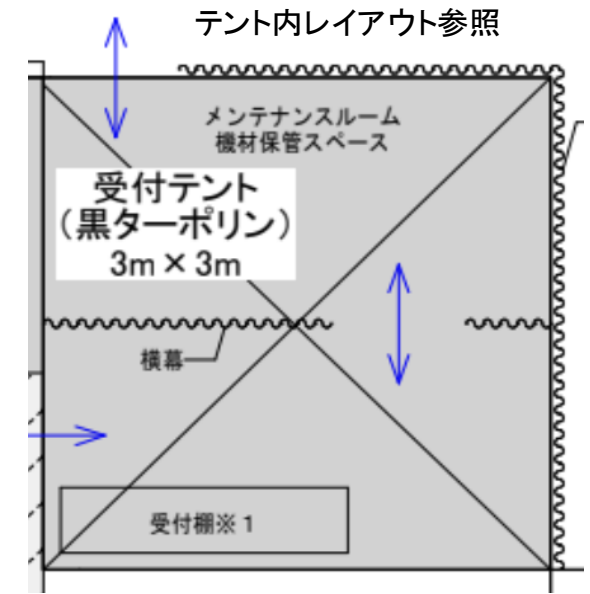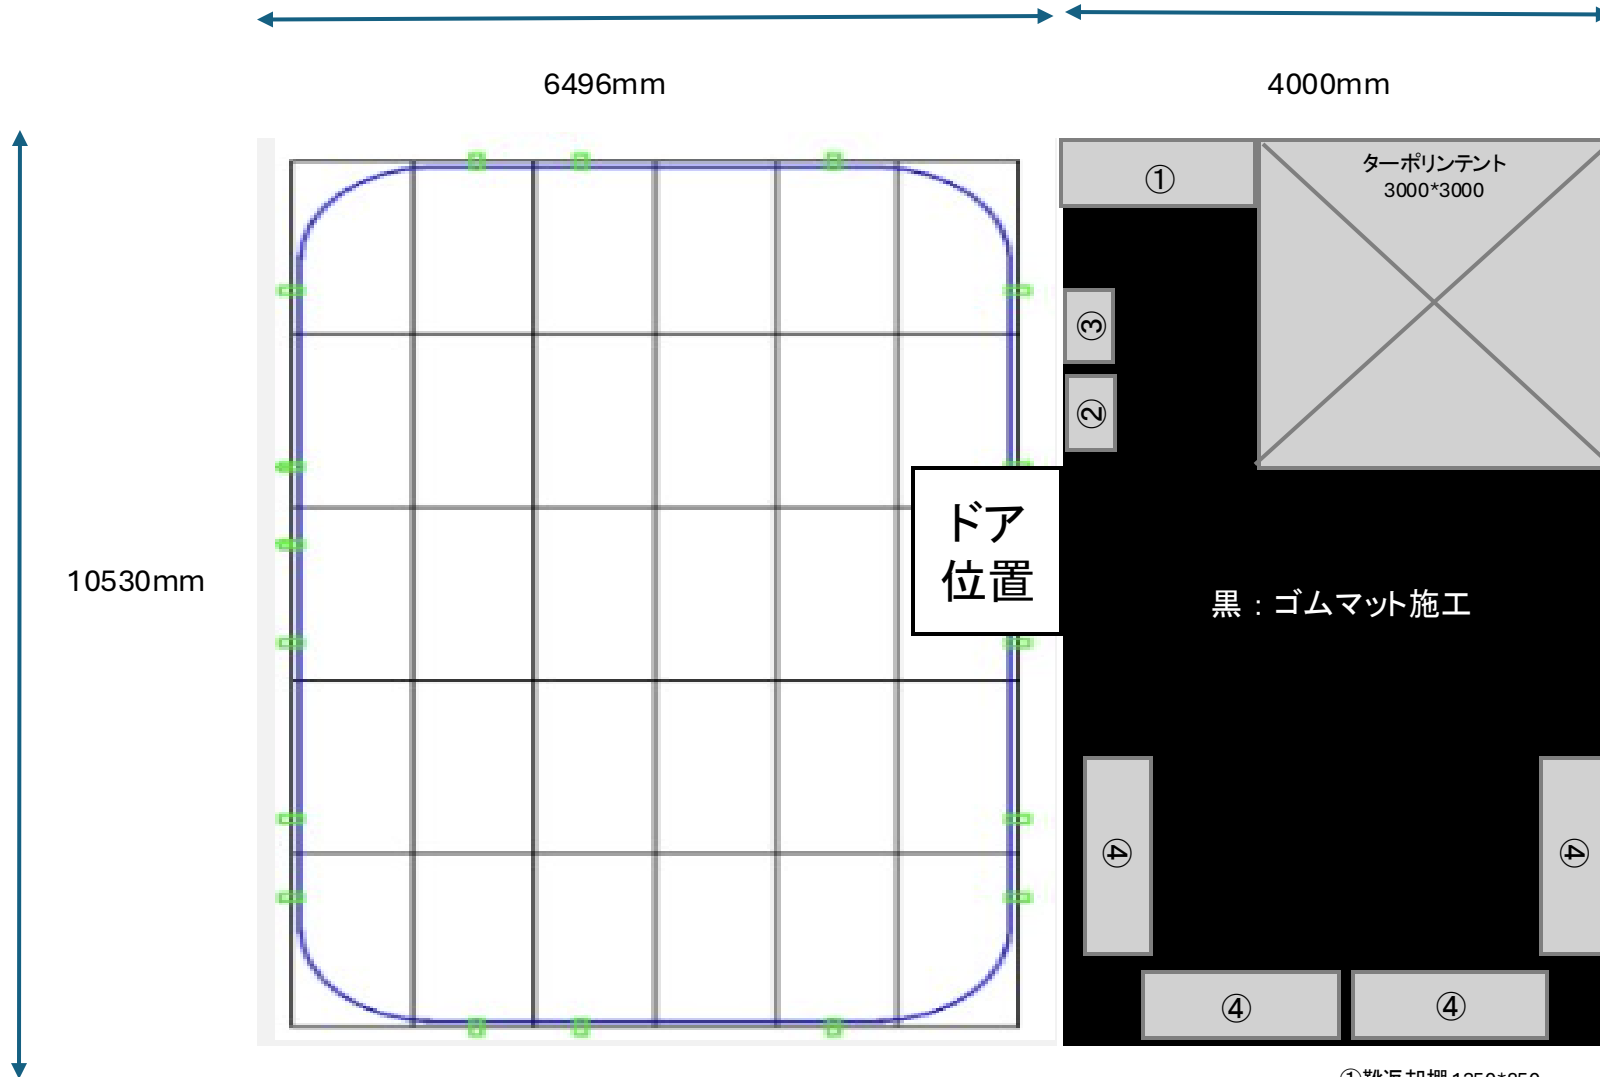

7000mm

- ① 靴返却棚 1350\*850
- ② ヘルメットBOX 900\*600
- ③ プロテクターBOX 900\*600
- ④ 椅子 1300\*400