


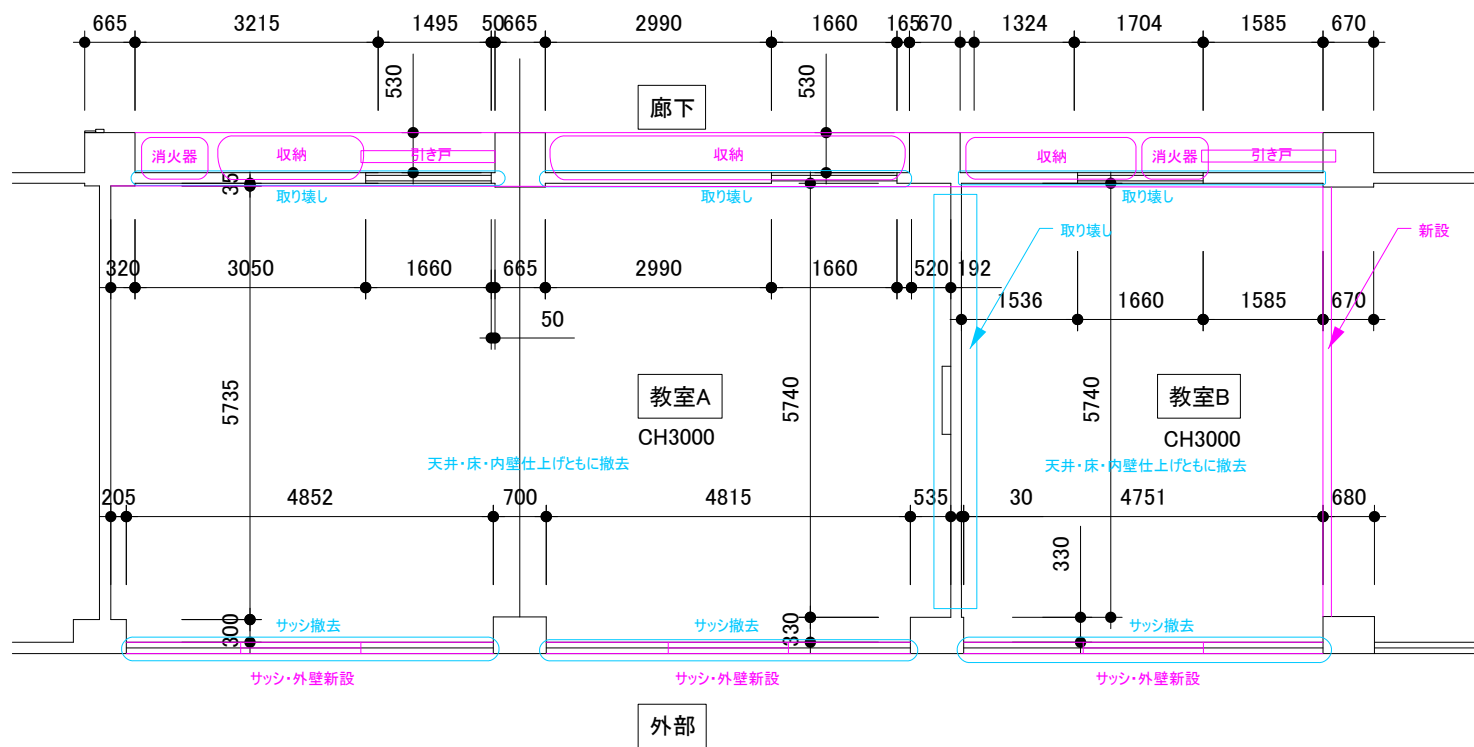

現況図＋計画概要 A4 1/100