



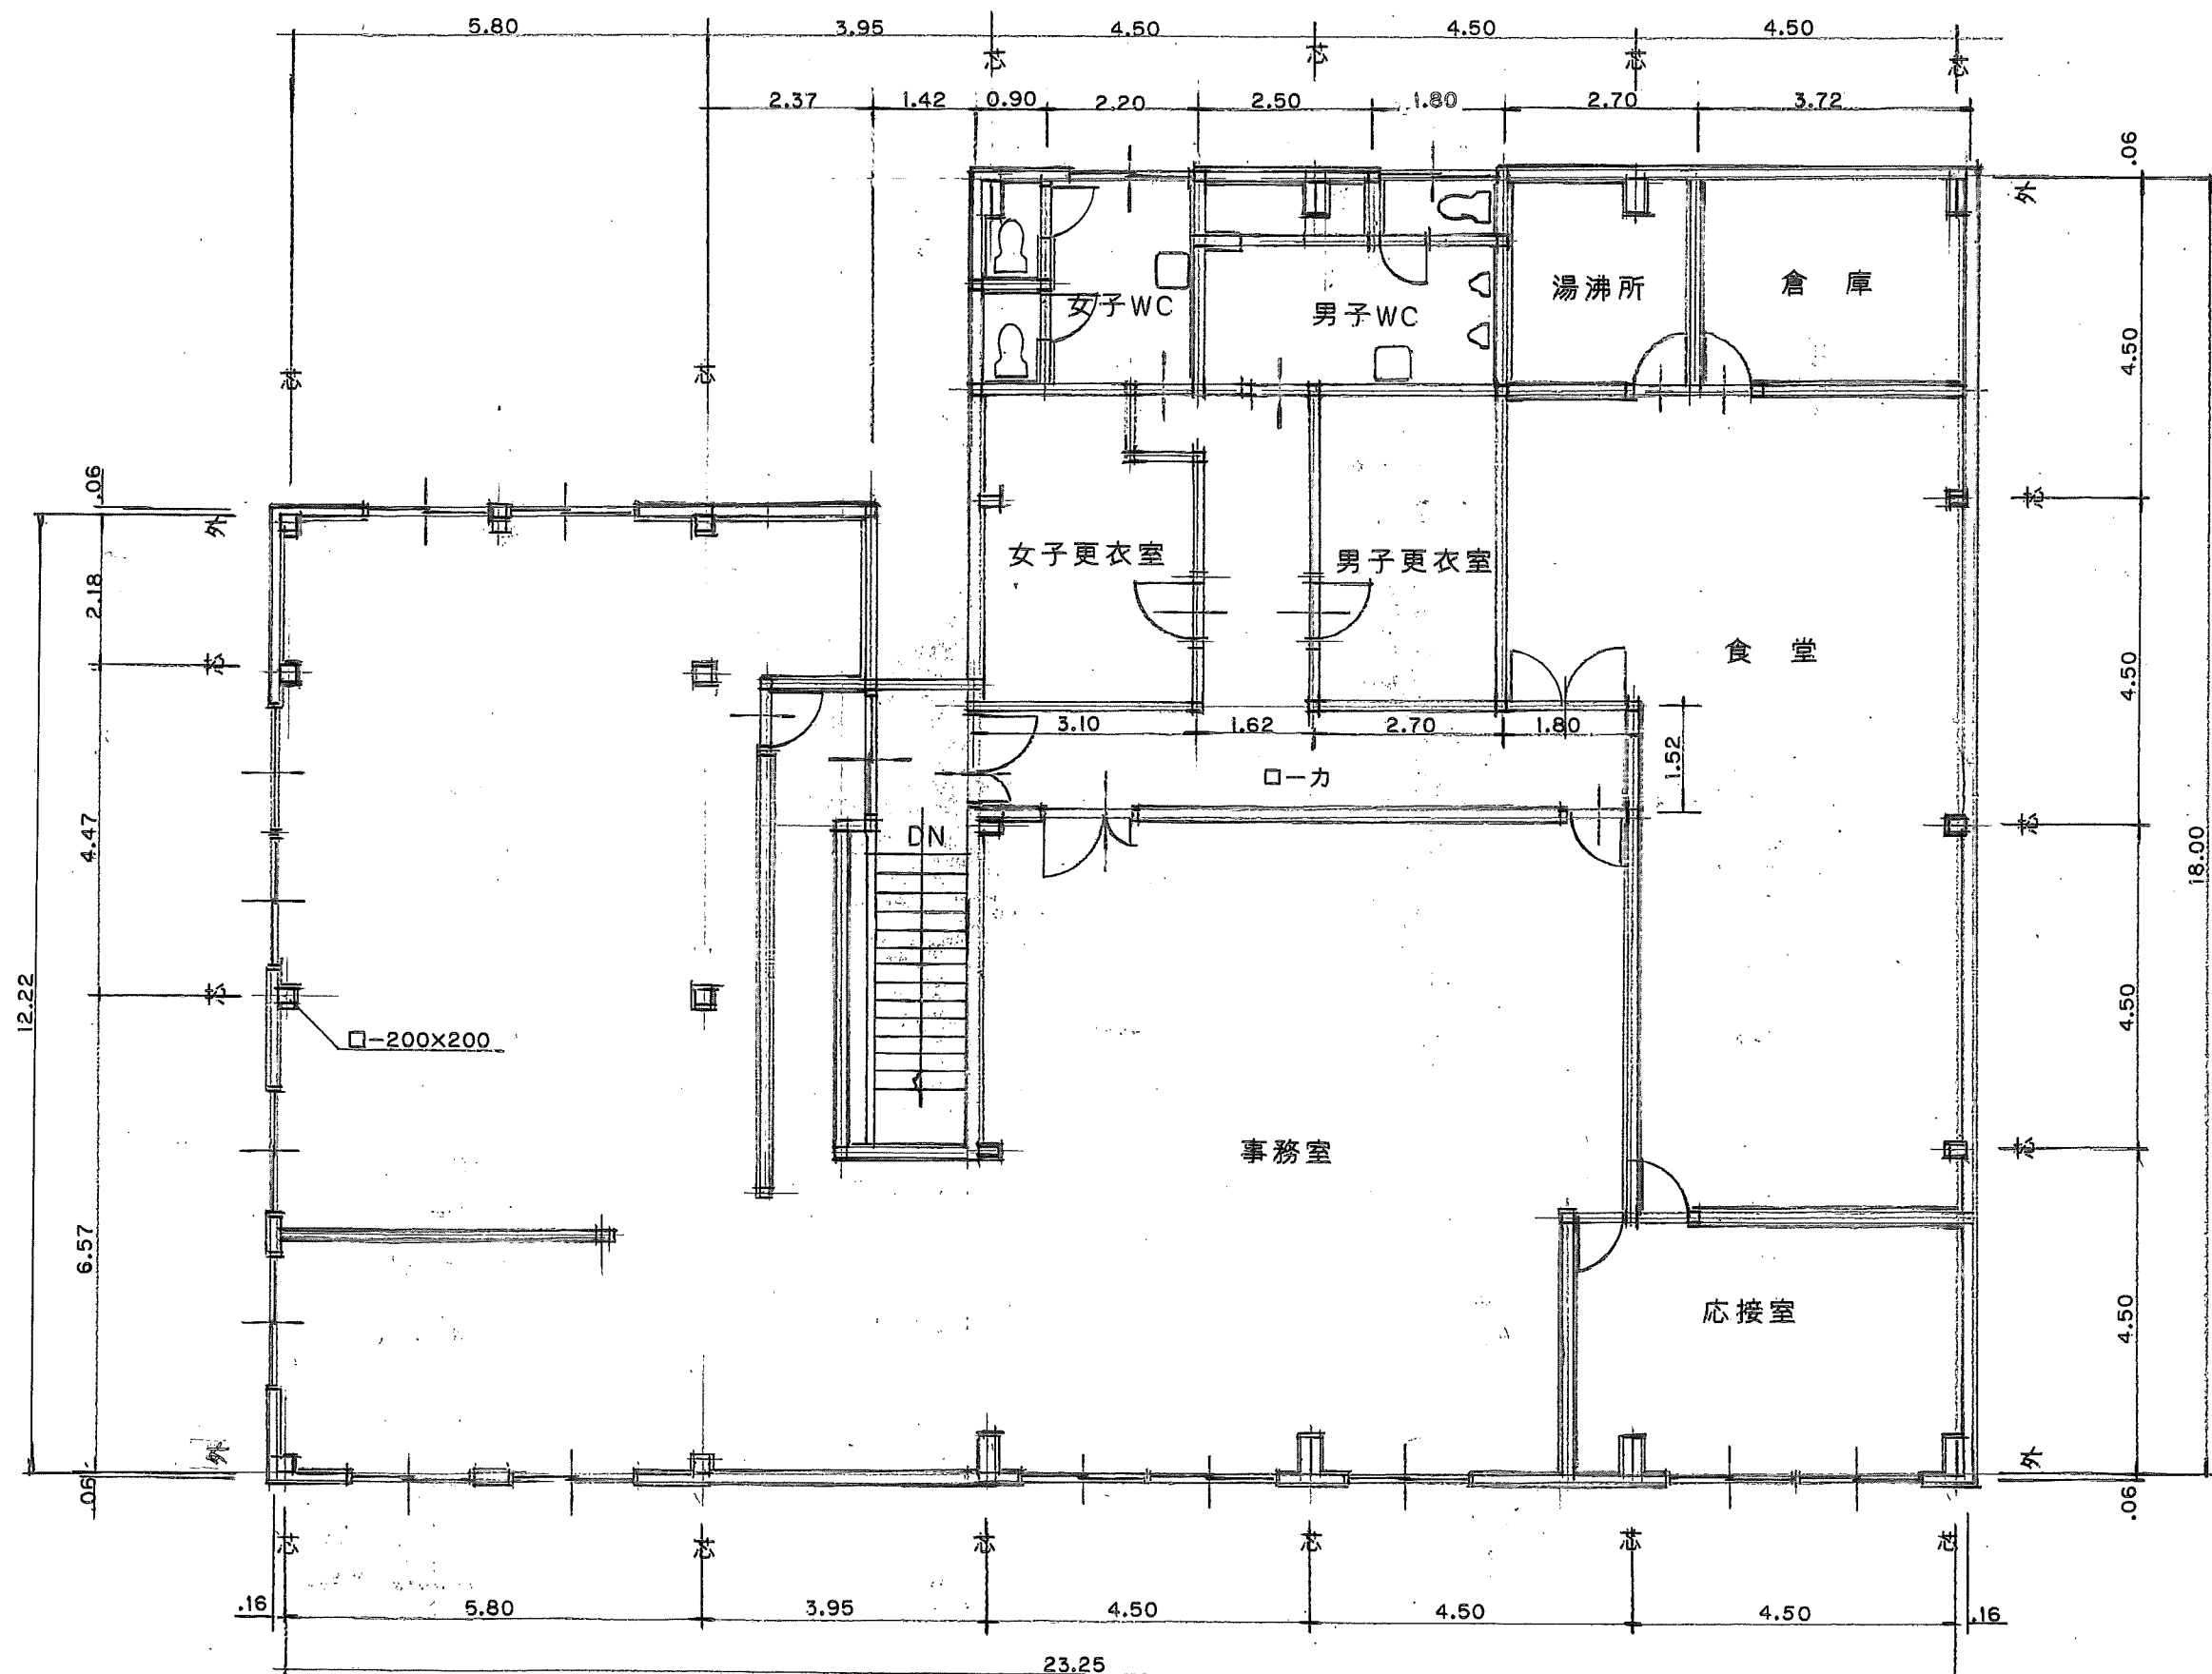


2 階 平 面 図 $s=1/100$

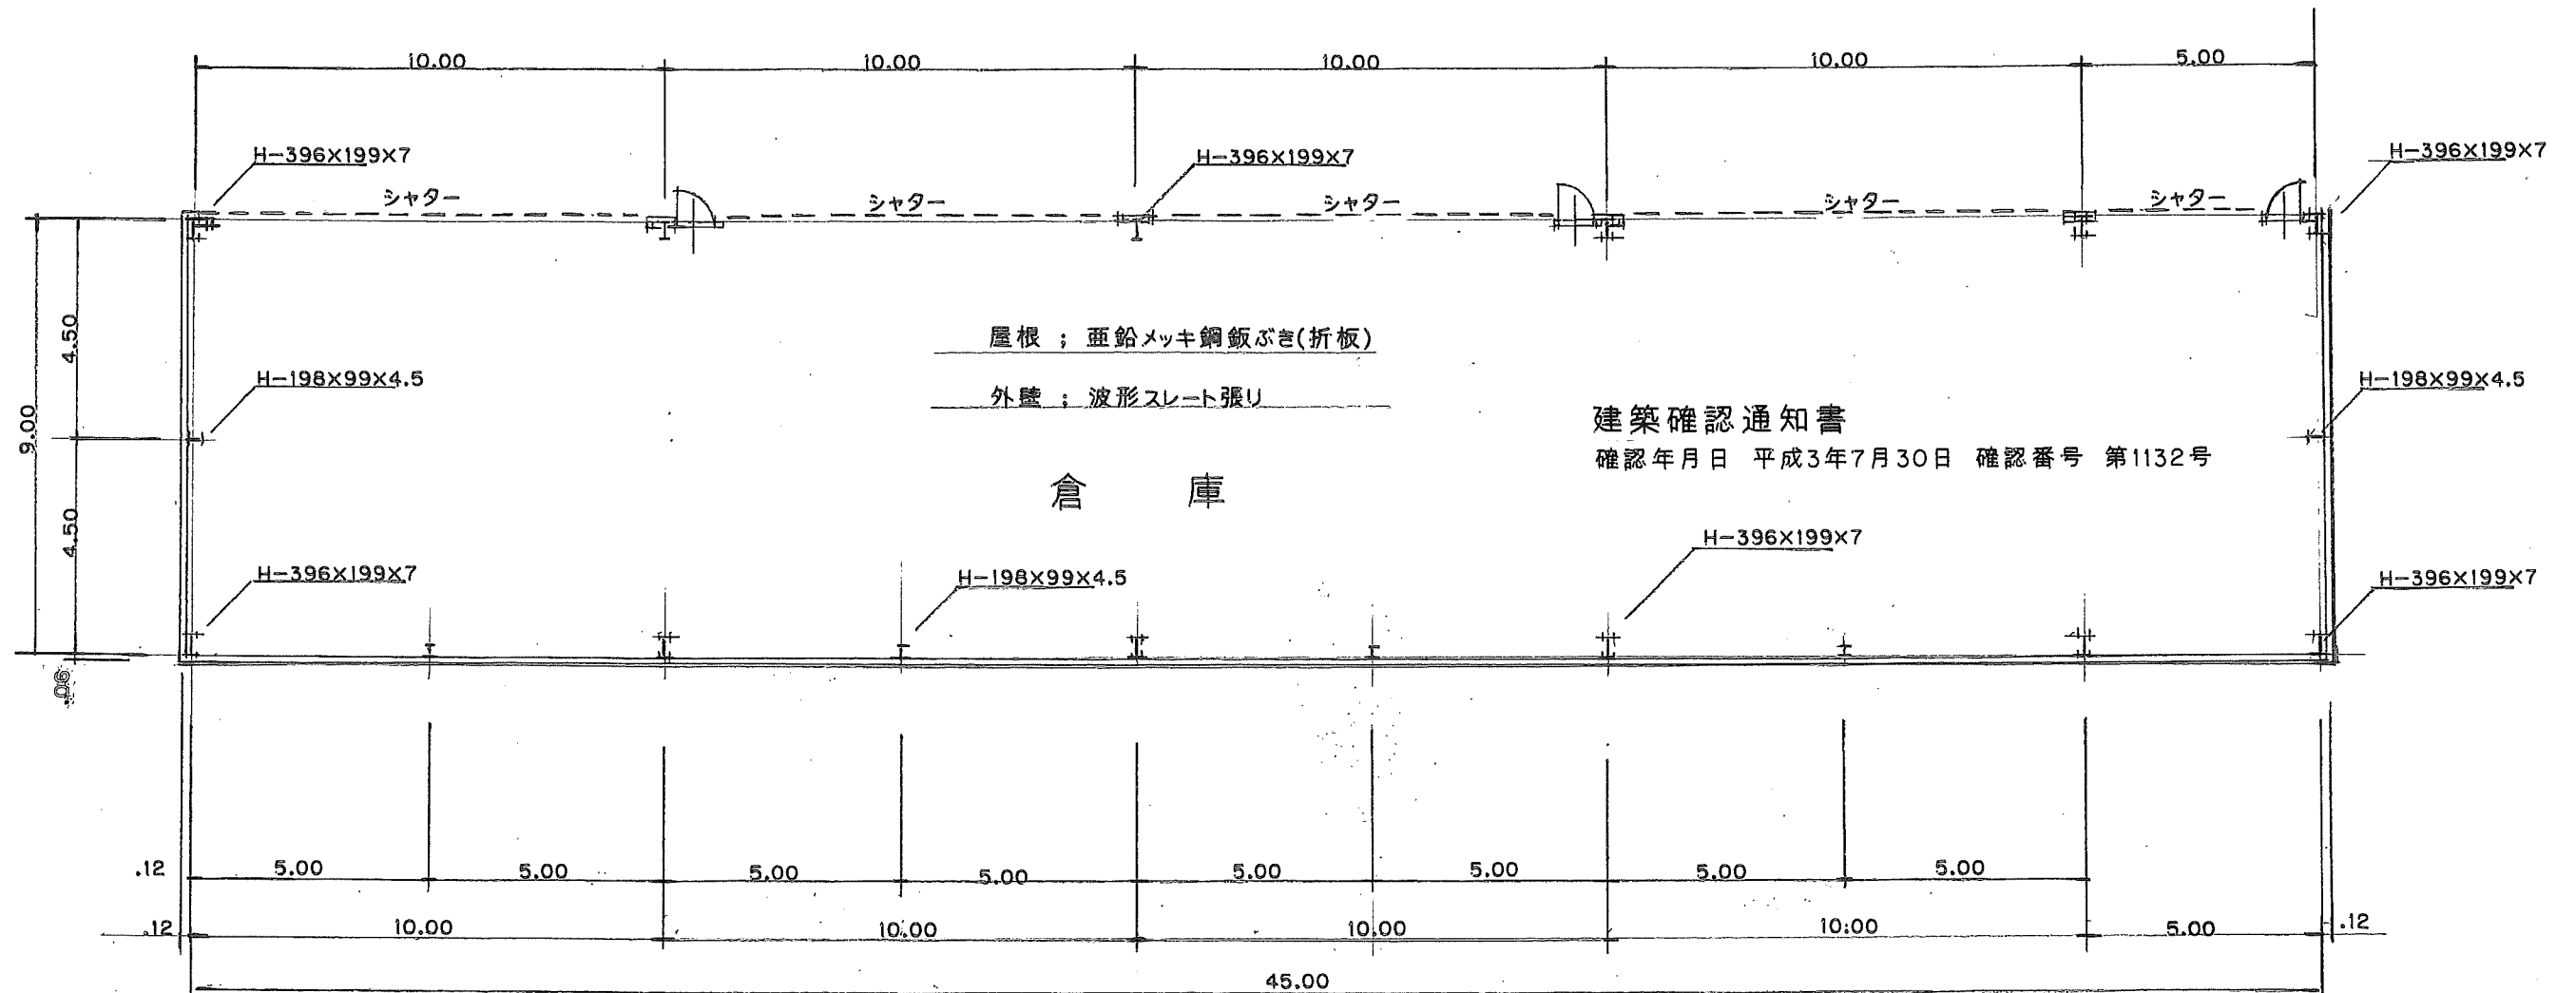


平面図

S=1/150

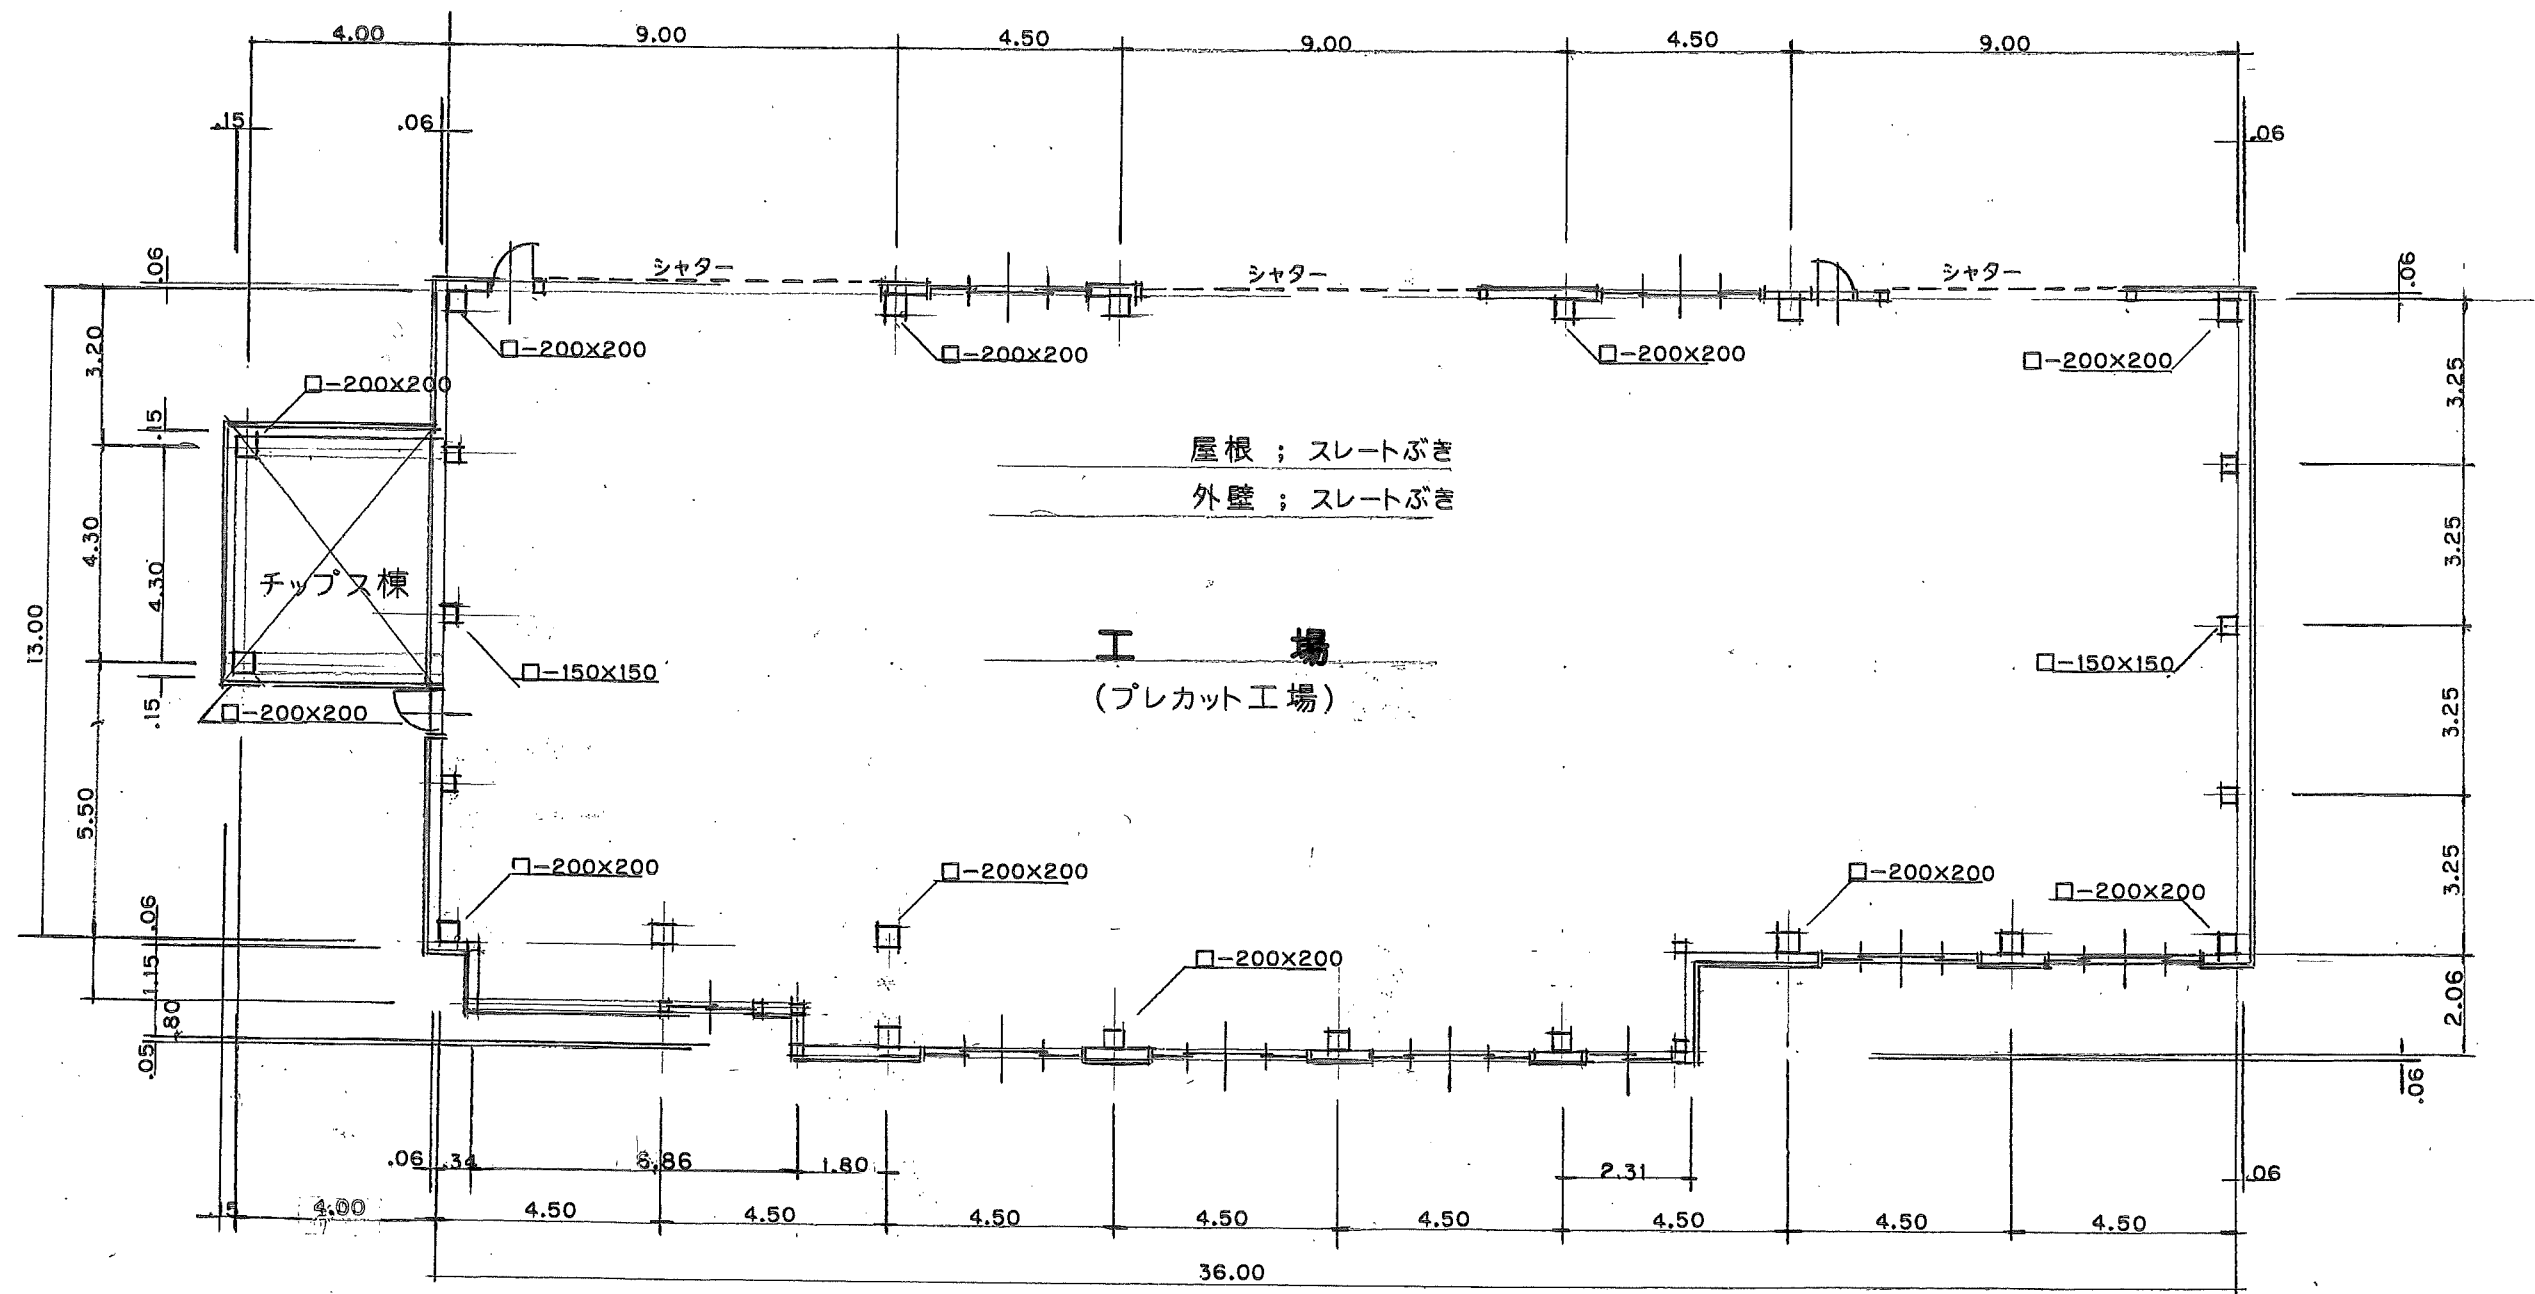


平面図

S=1/150

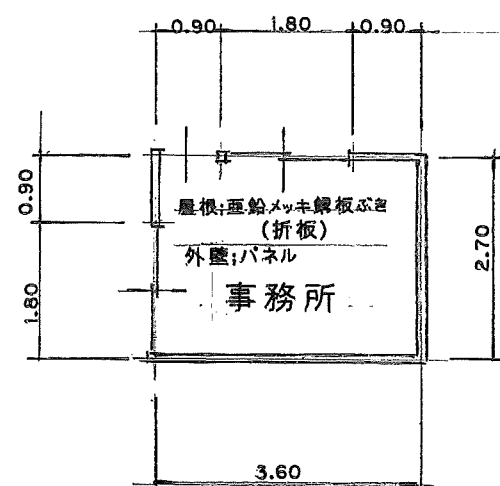


平面図

S=1/100

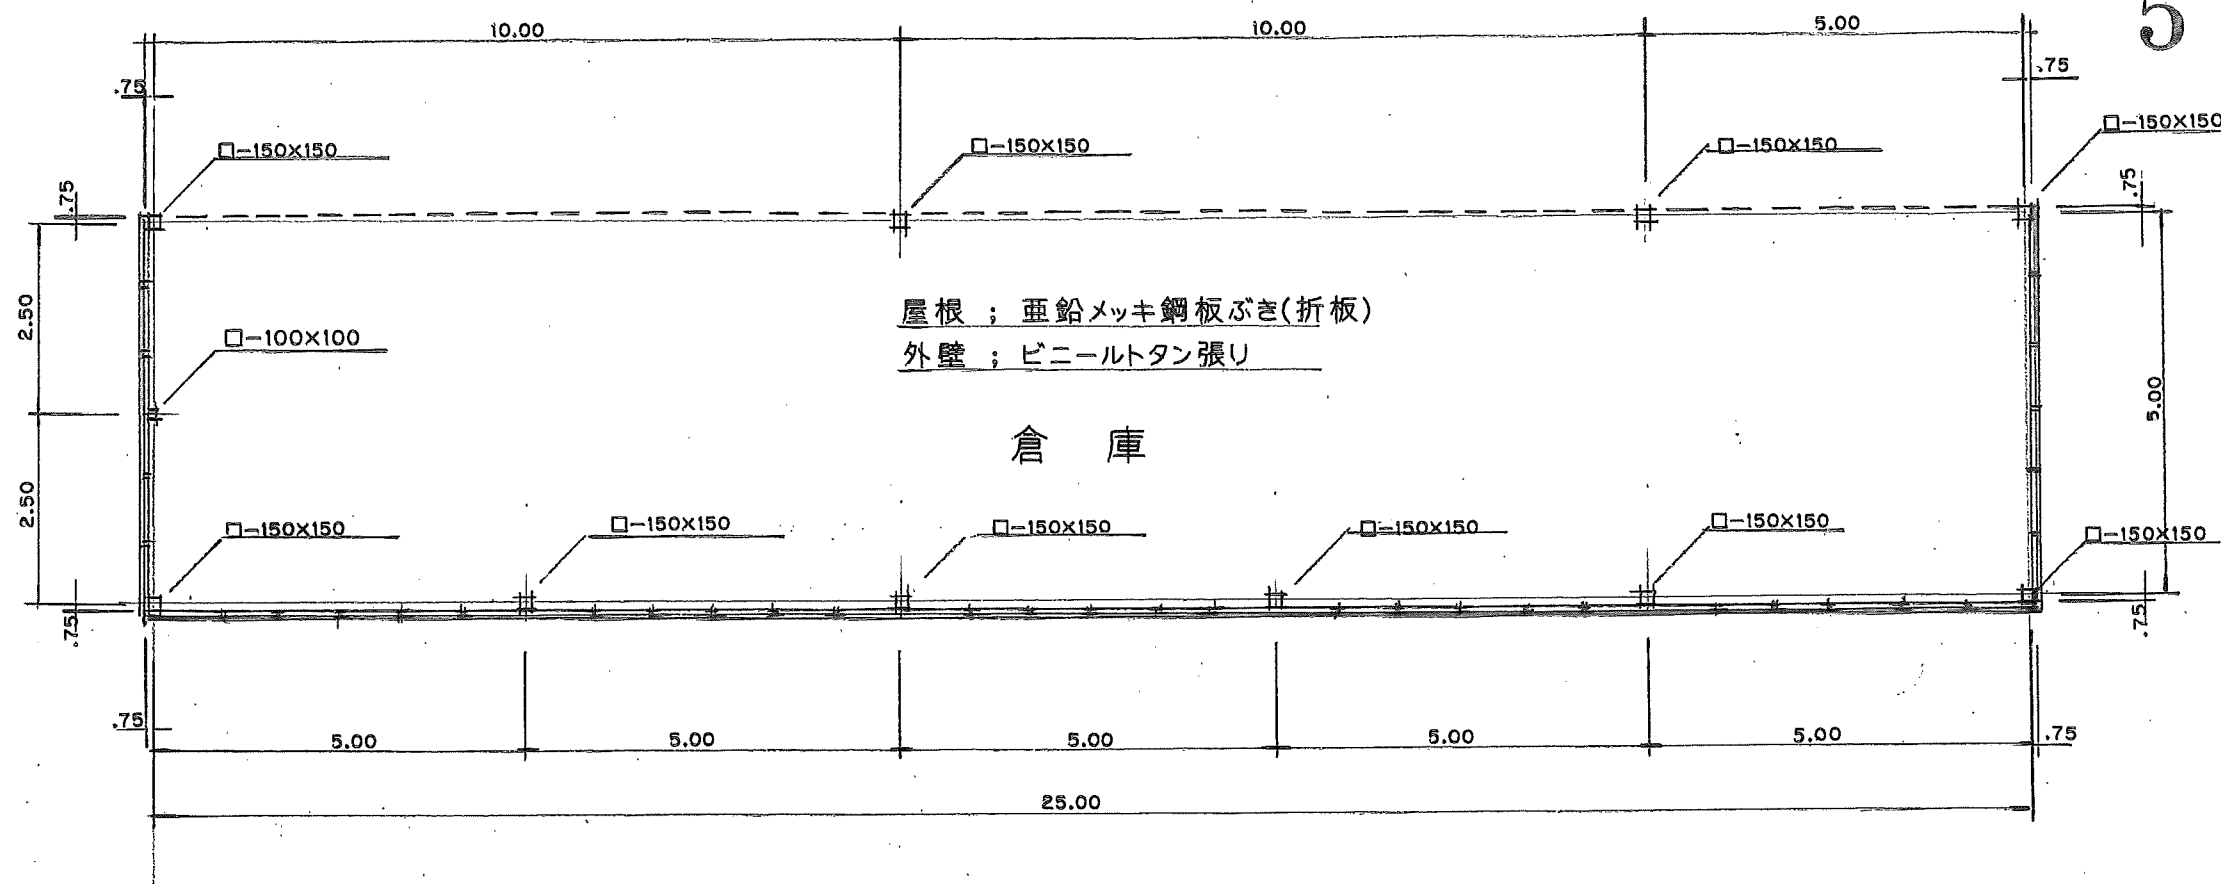


平面図

S=1/100

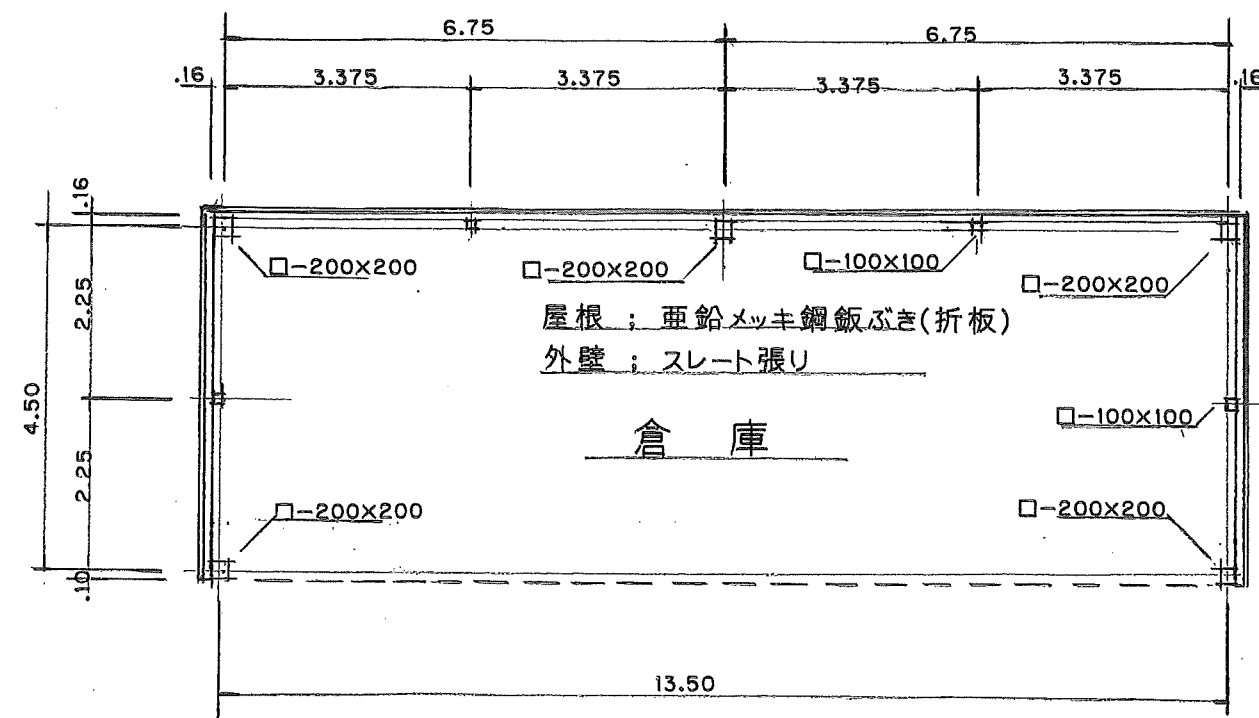


平面図

S=1/100

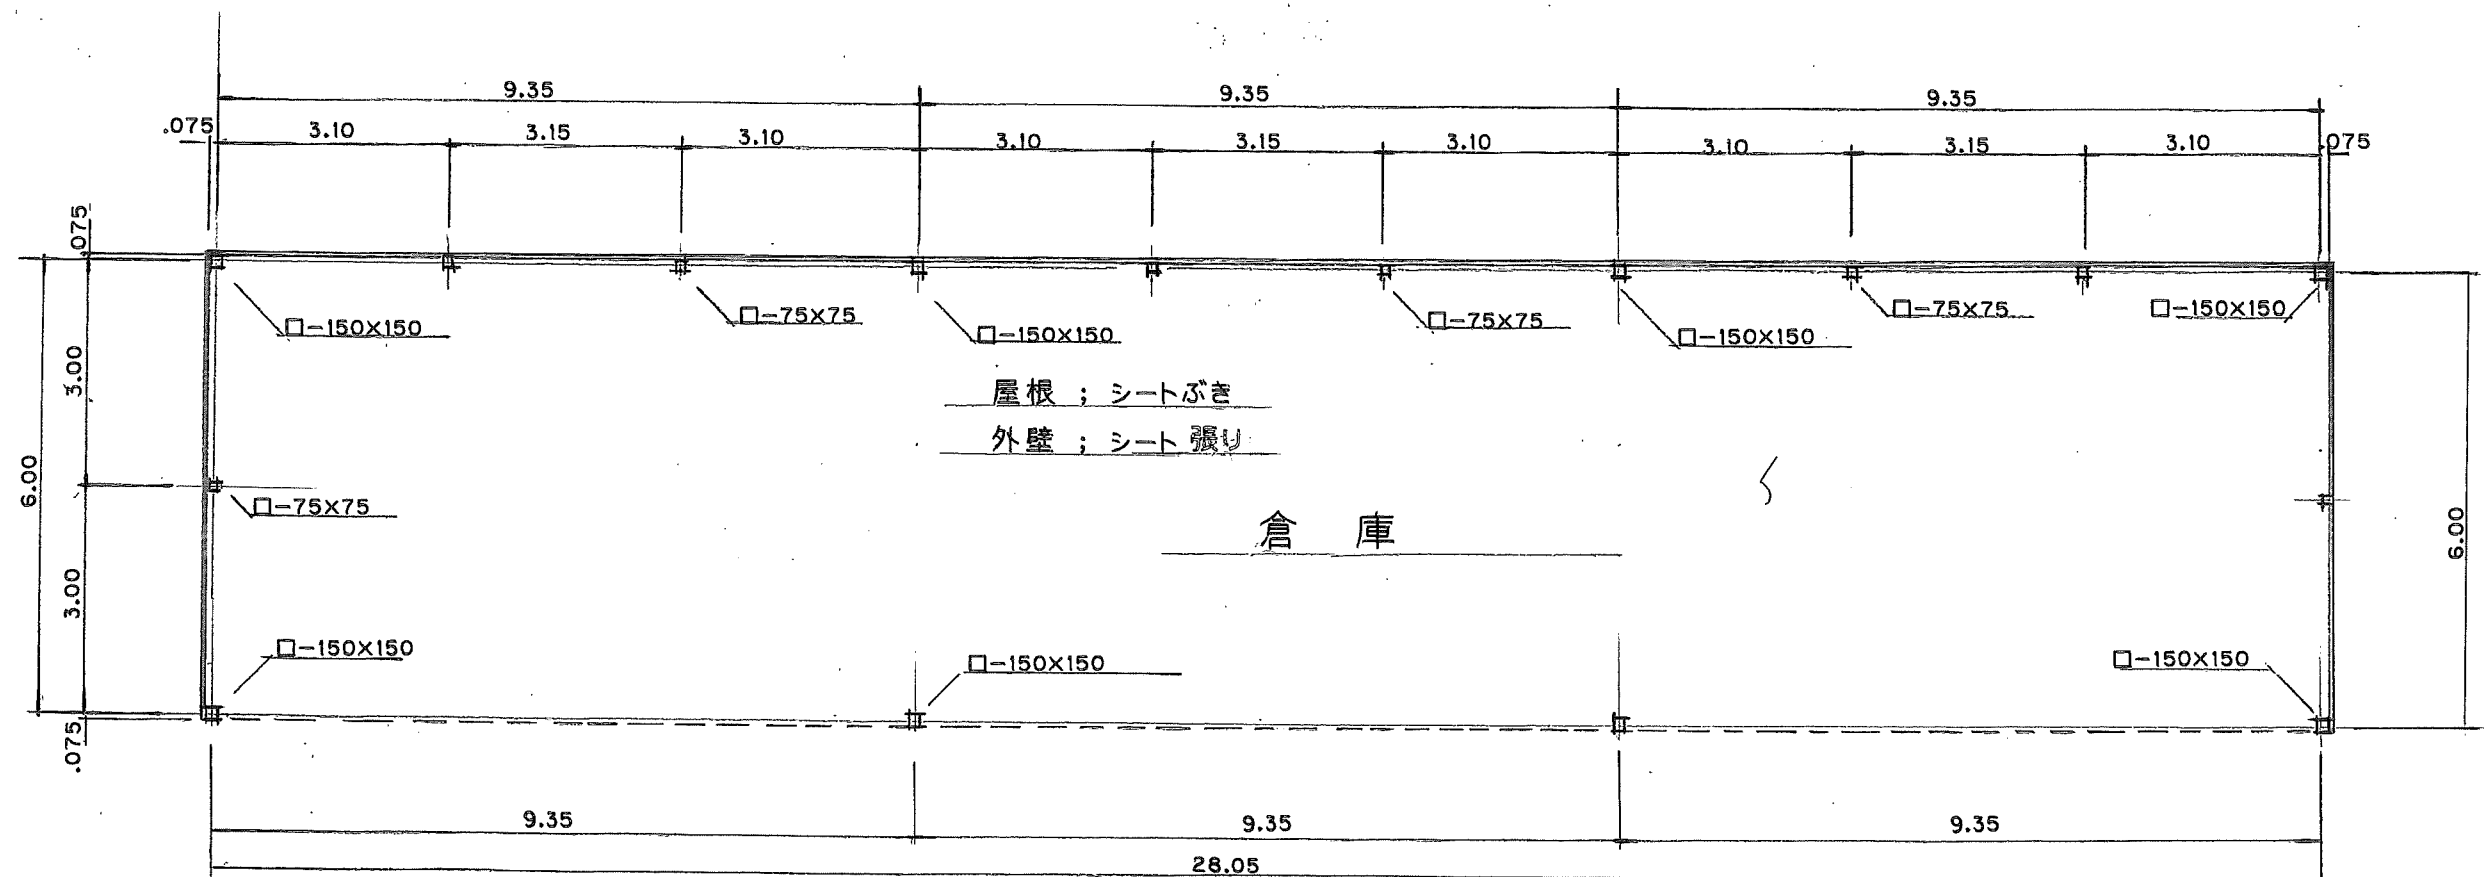


平面図

S=1/100

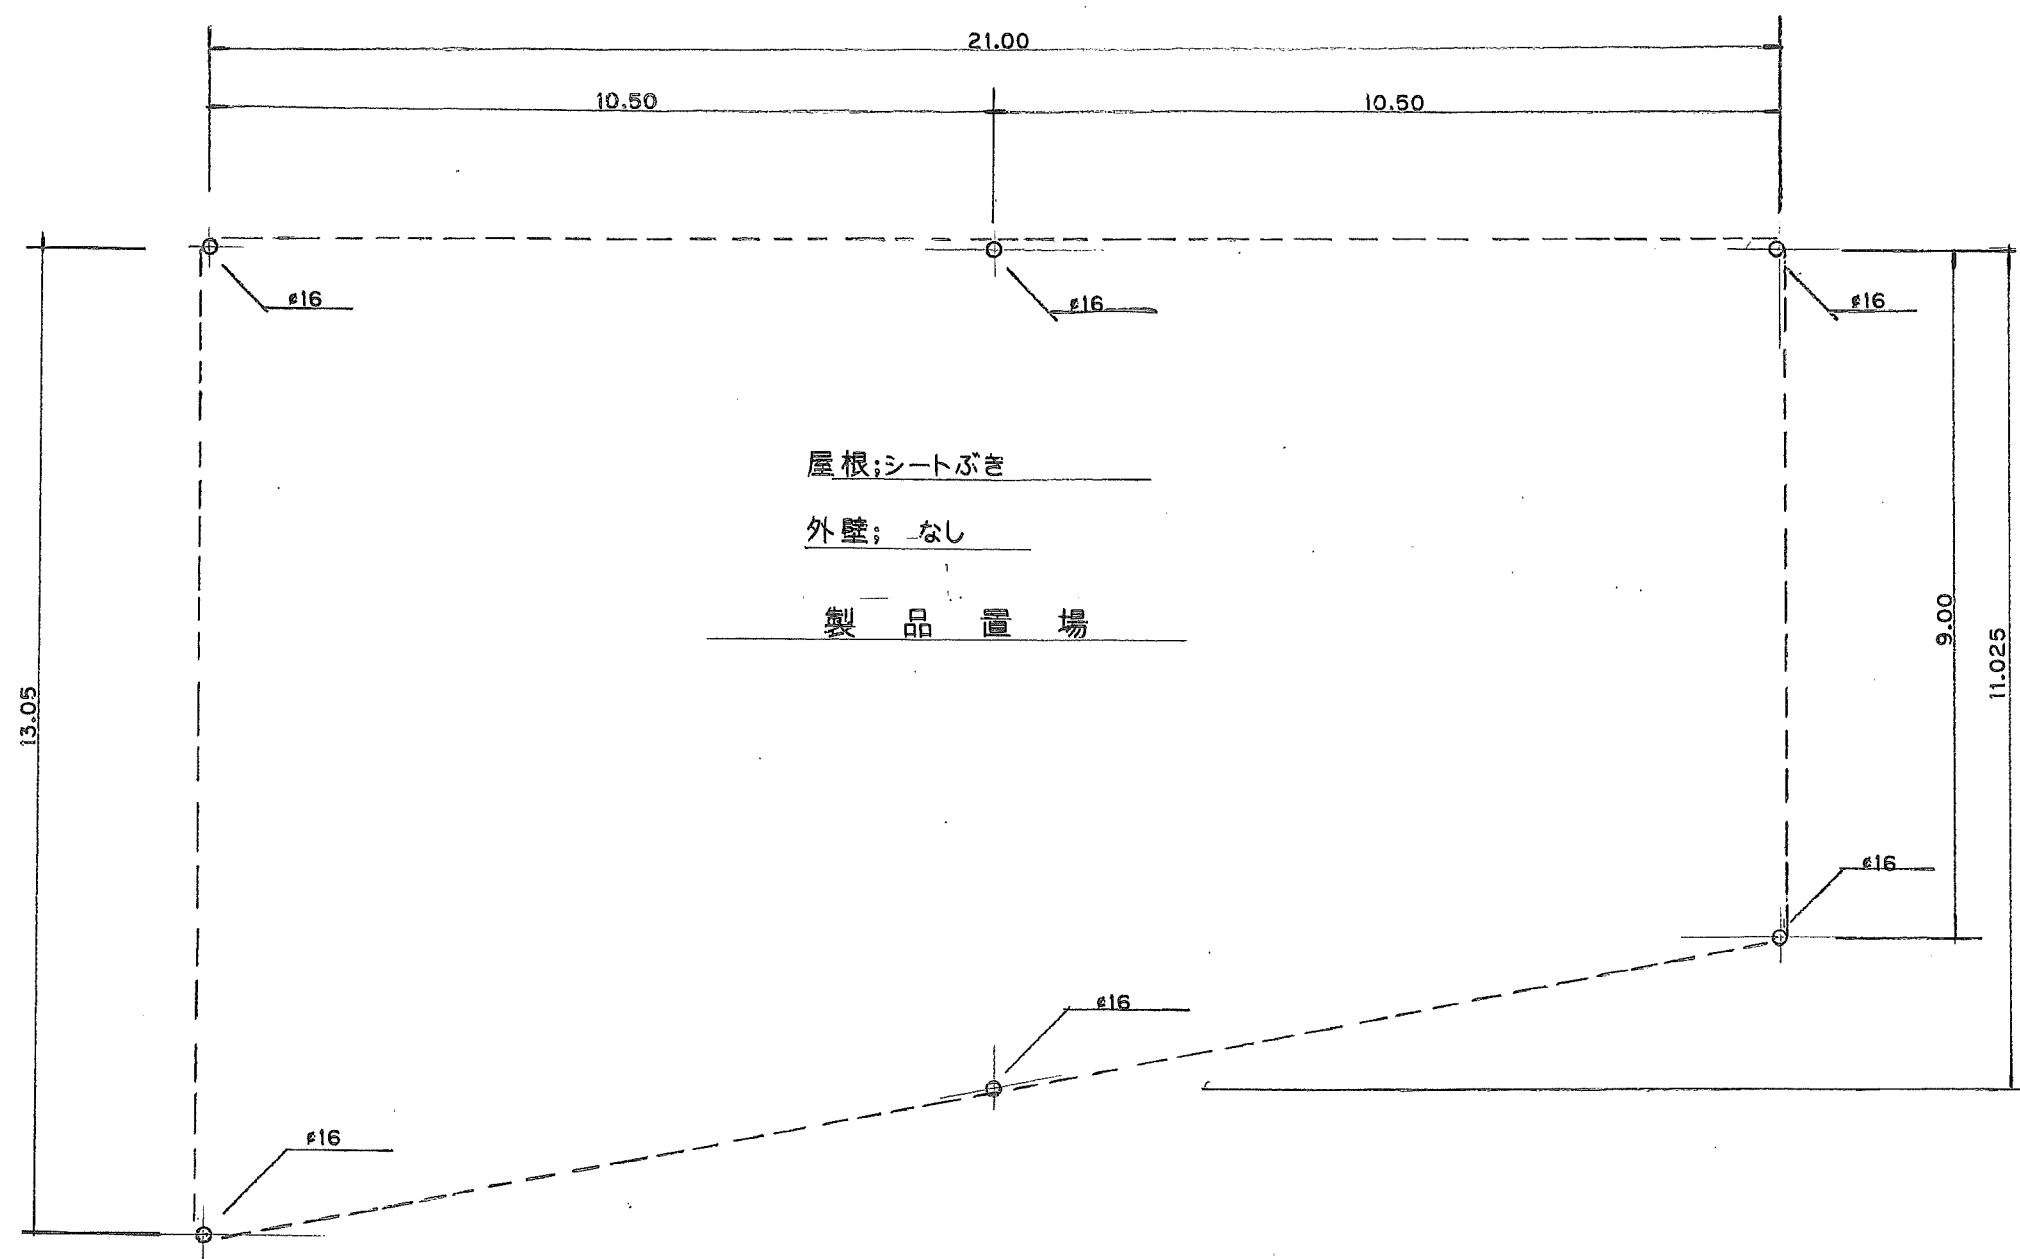


平面図

S=1/100

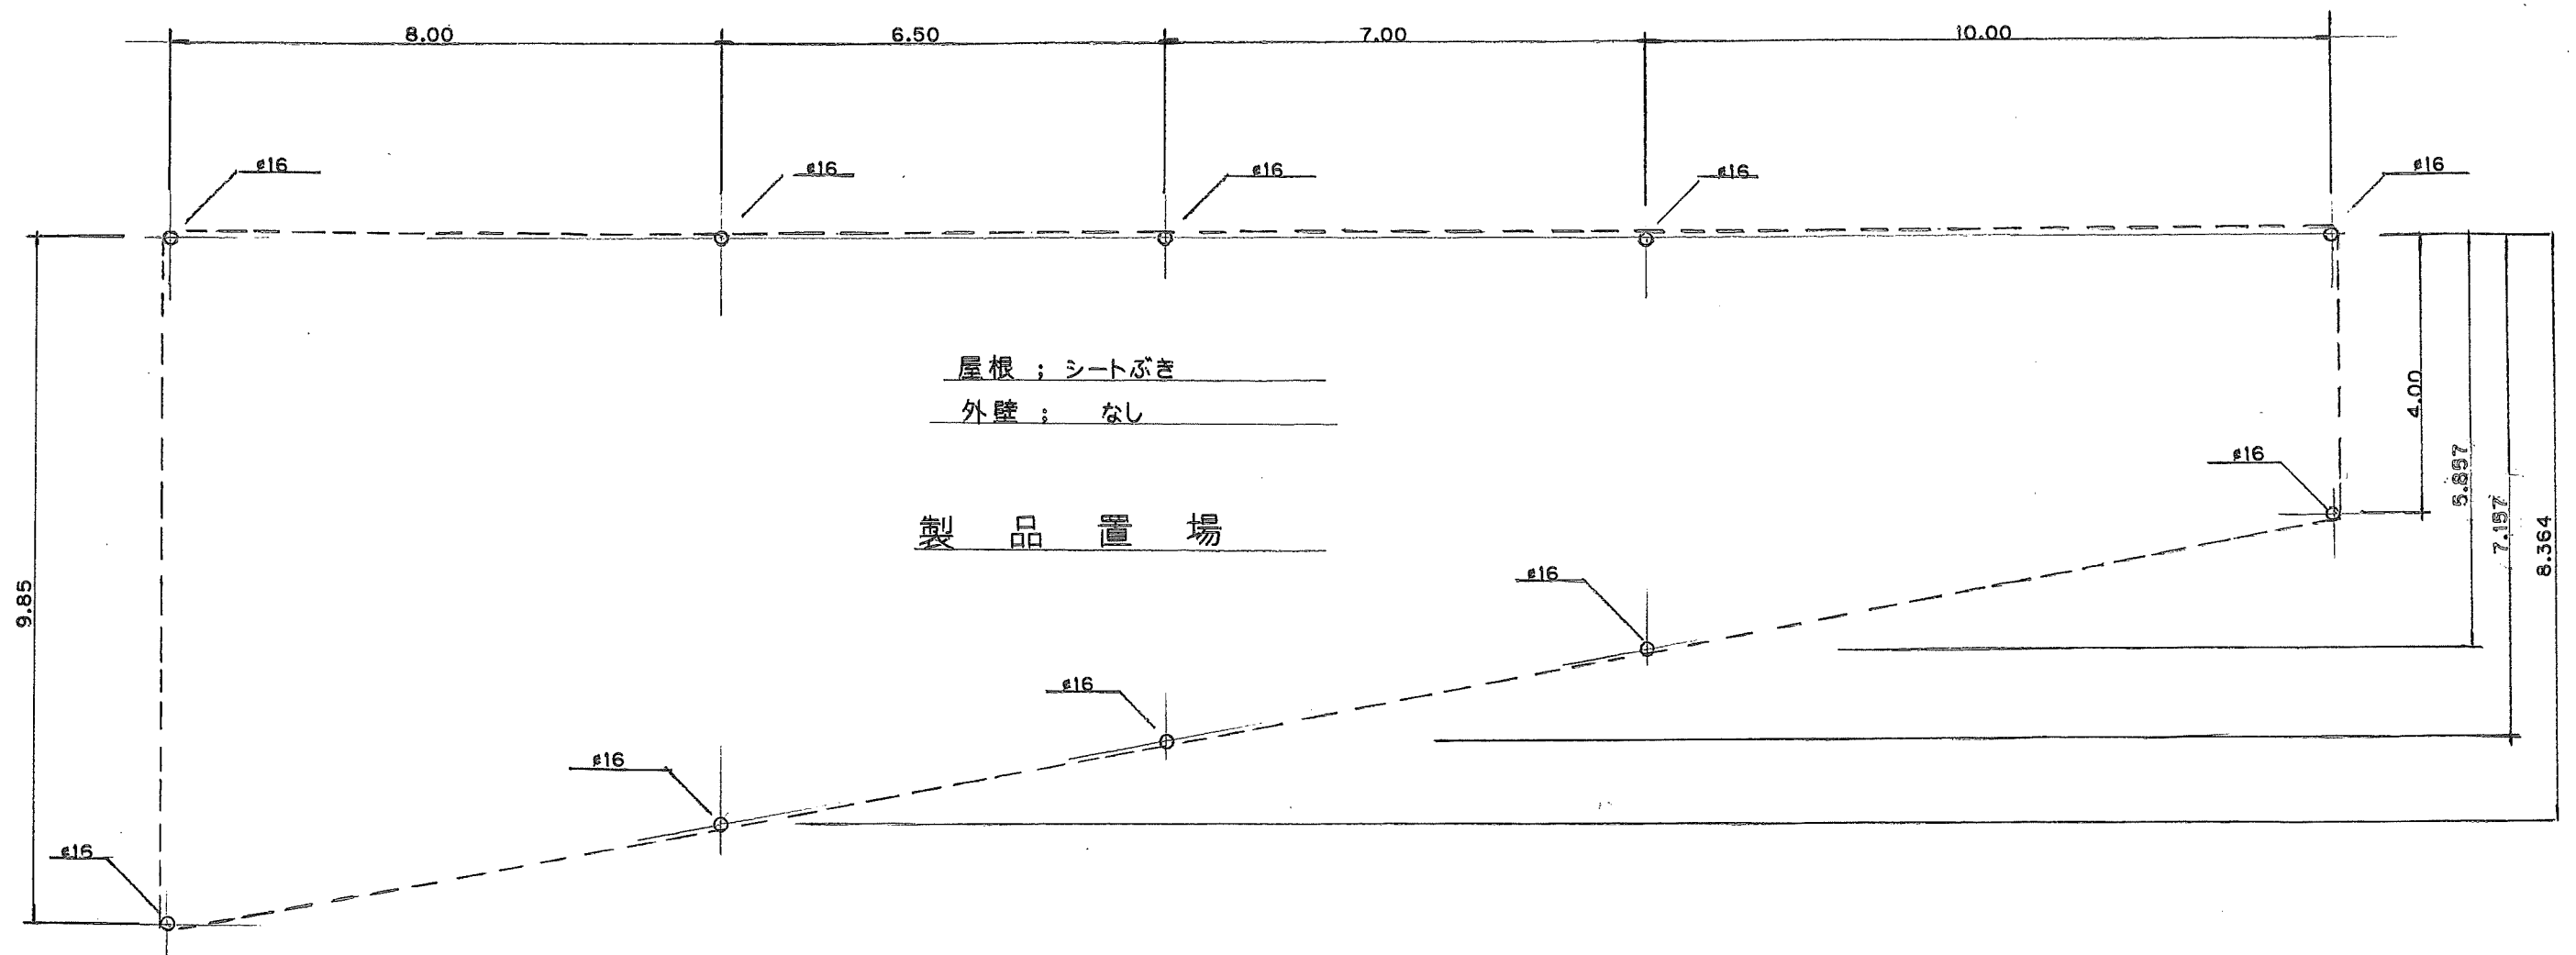


平面図


S=1/100

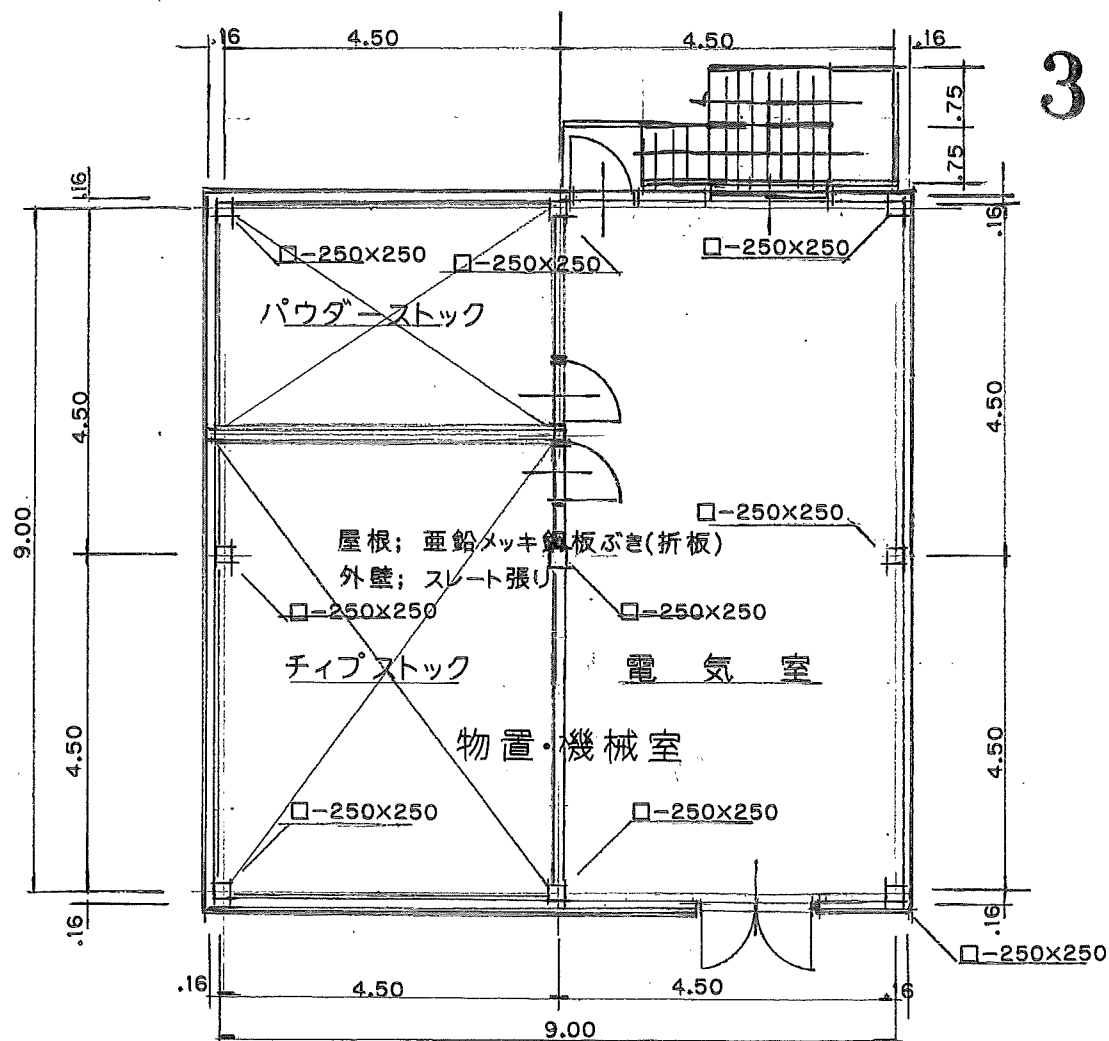

2階平面図 S=1/100

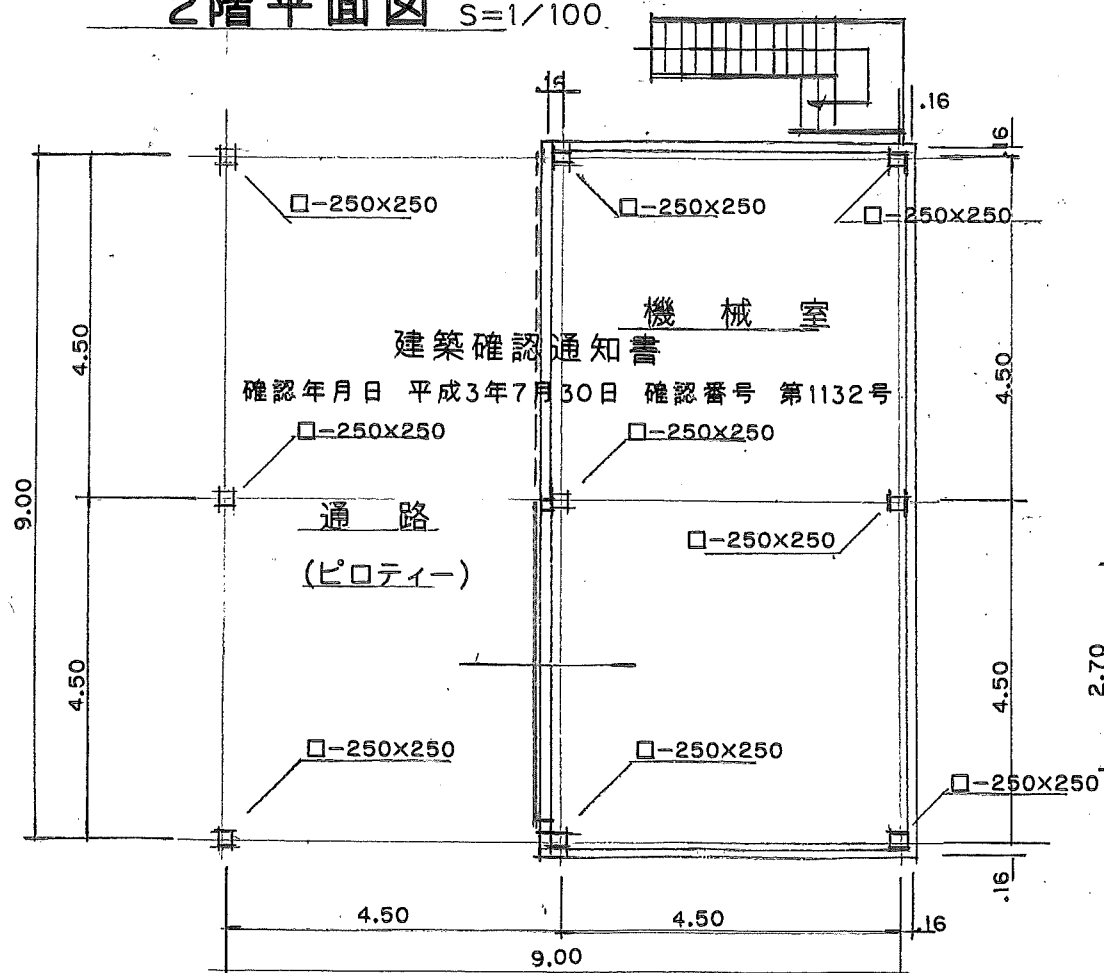


1階平面図 S=1/100

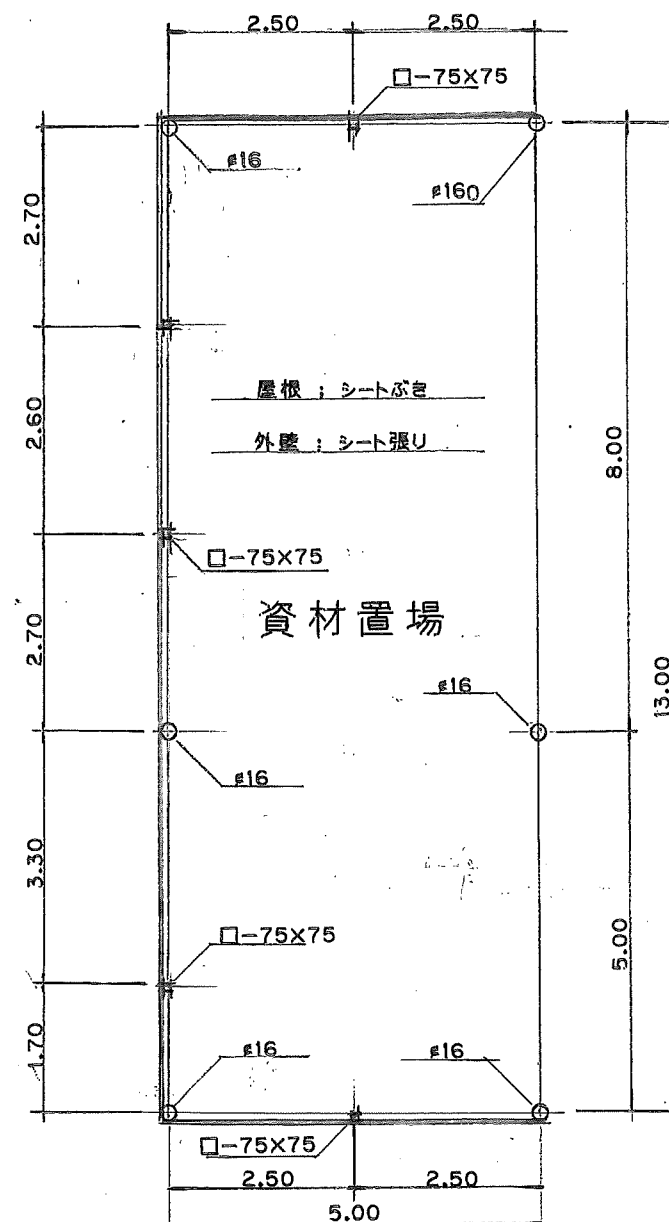

平面図


S=1/100

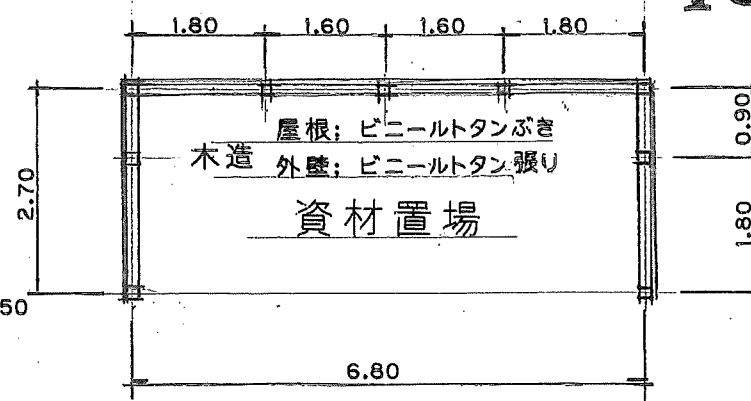

平面図

S=1/100

11

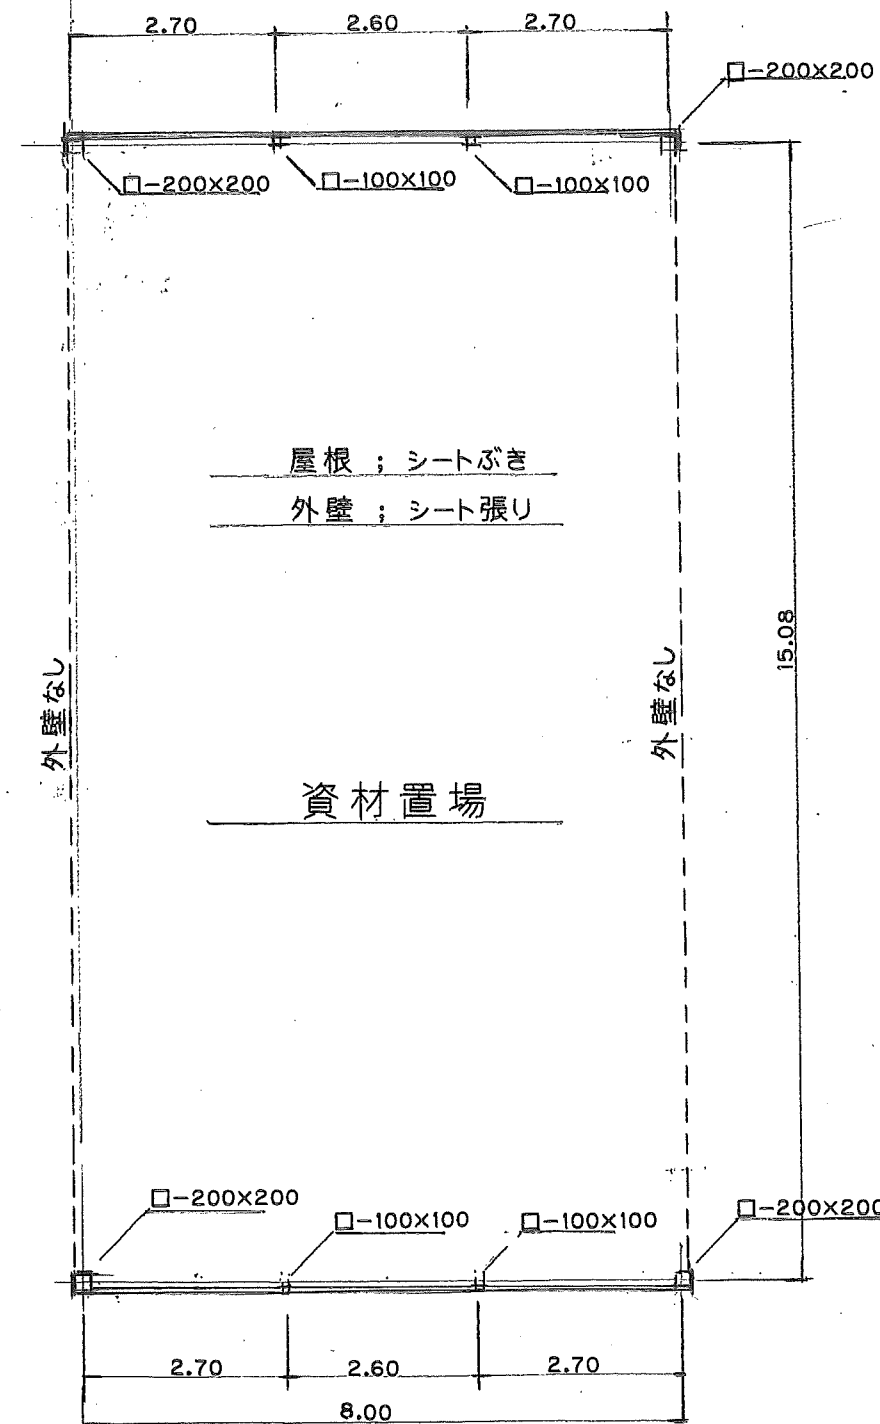


平面図

S=1/100

3 11 12
12 13

13


15

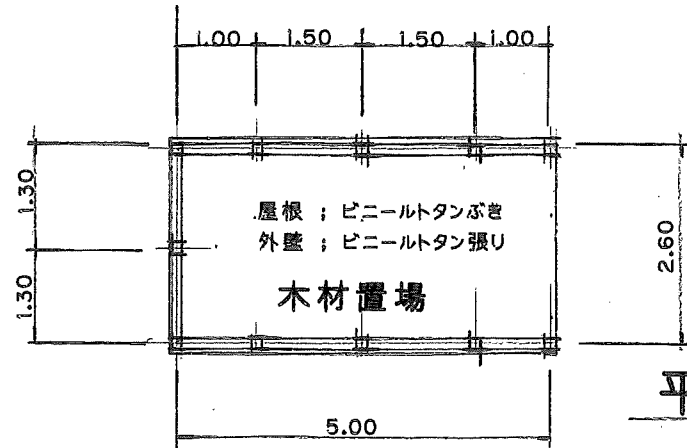

平面図

S=1/100


16

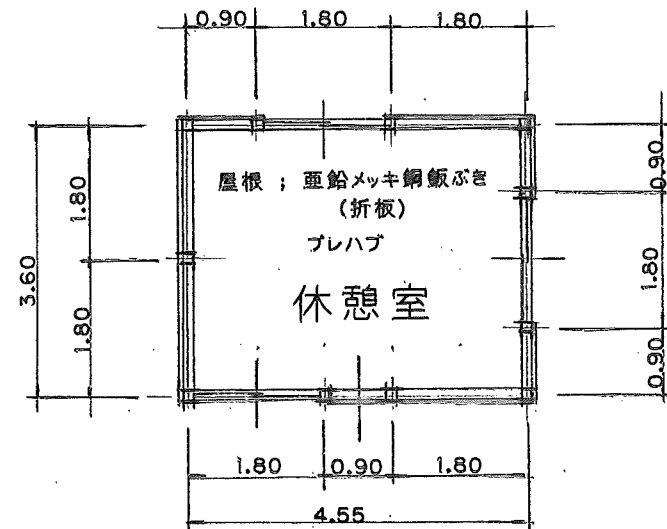

平面図

S=1/100


8

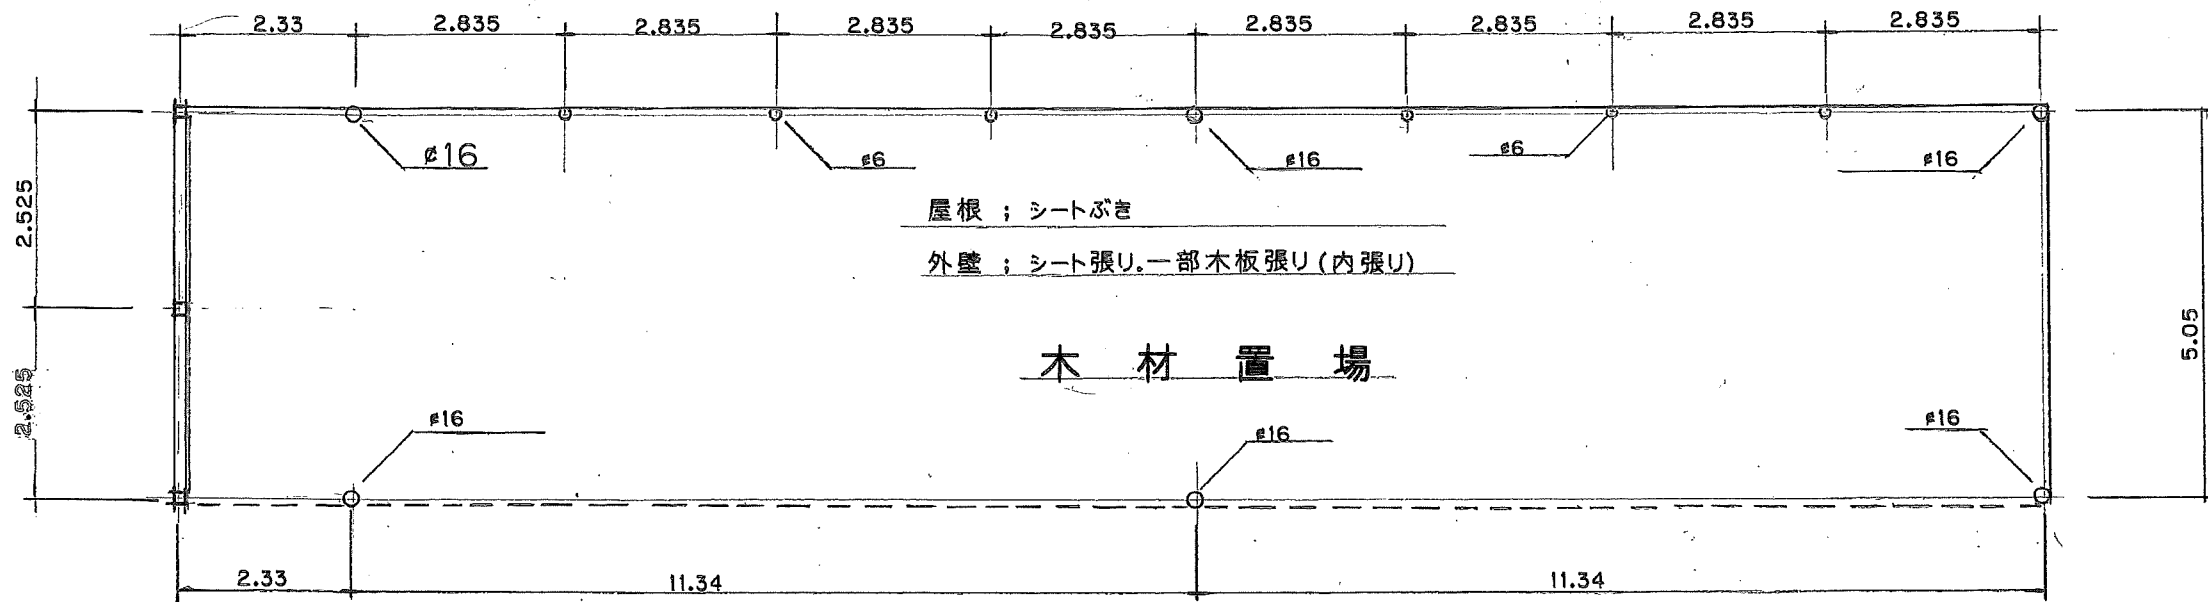

平面図

S=1/100

17

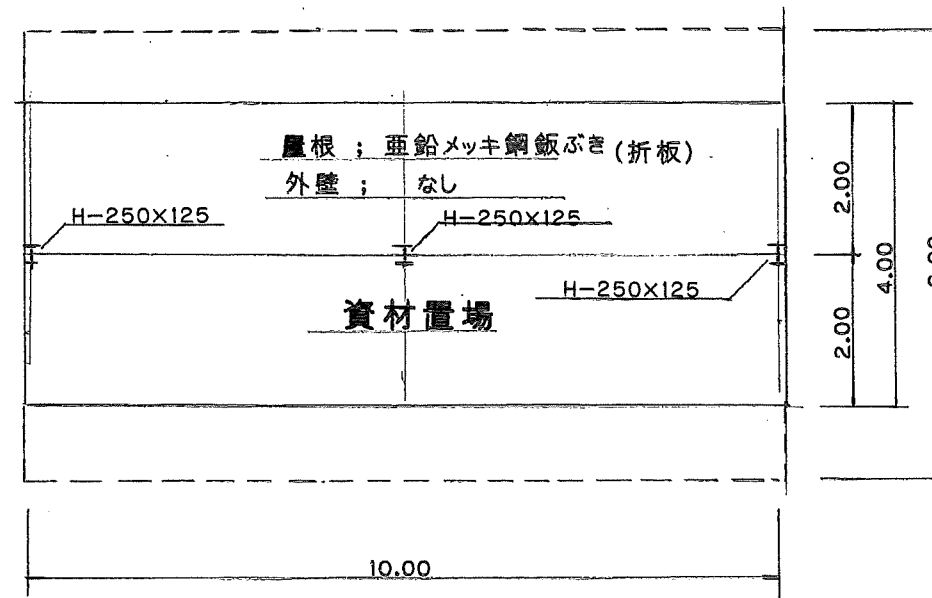

平面図

S=1/100