

側面図 S=1:20

断面図 S=1:20 B-B

A

A

B



B

C

C



D

D

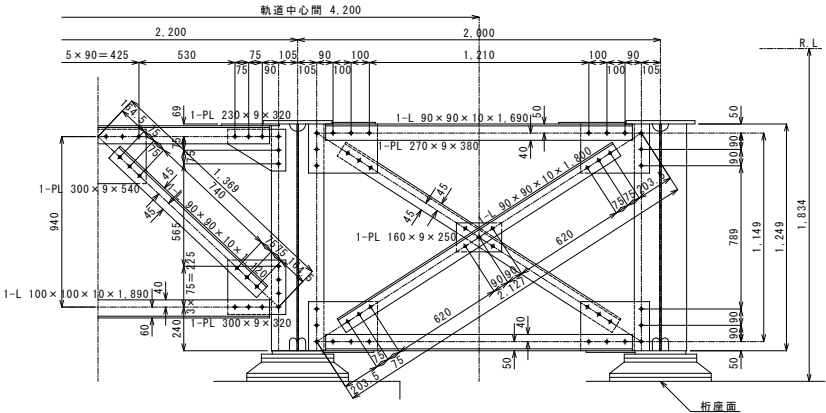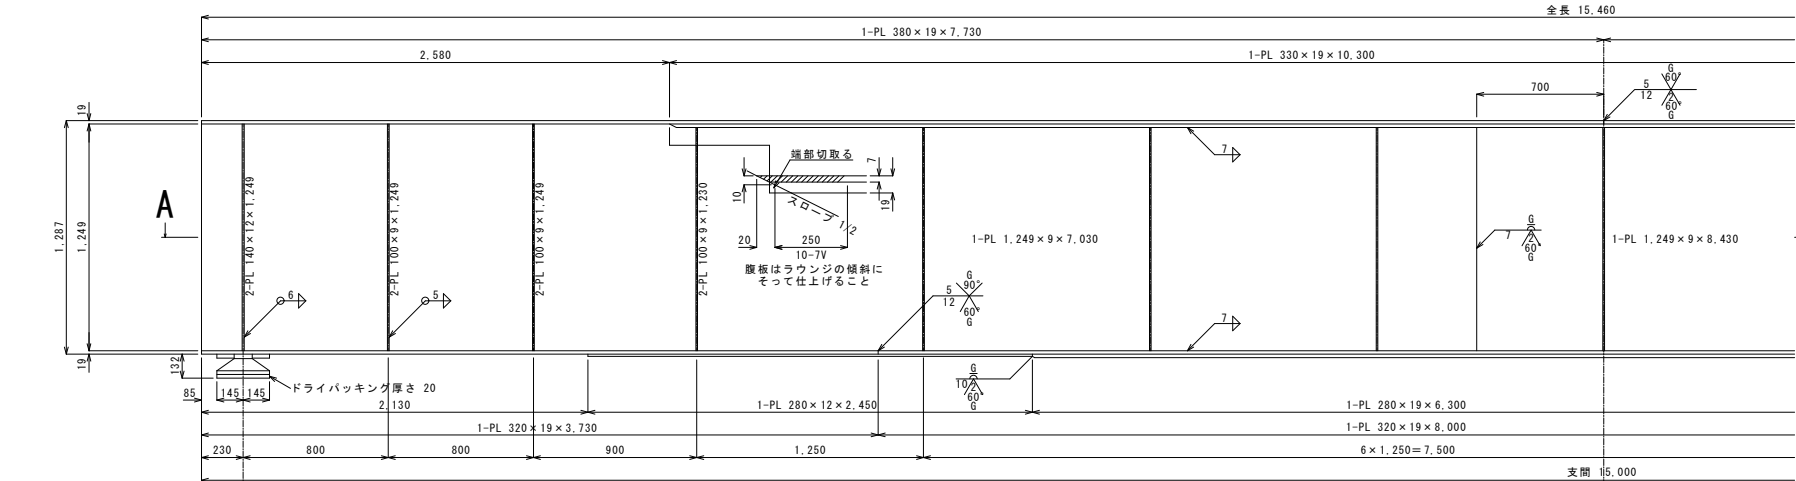


平面図 S=1:20


C-C

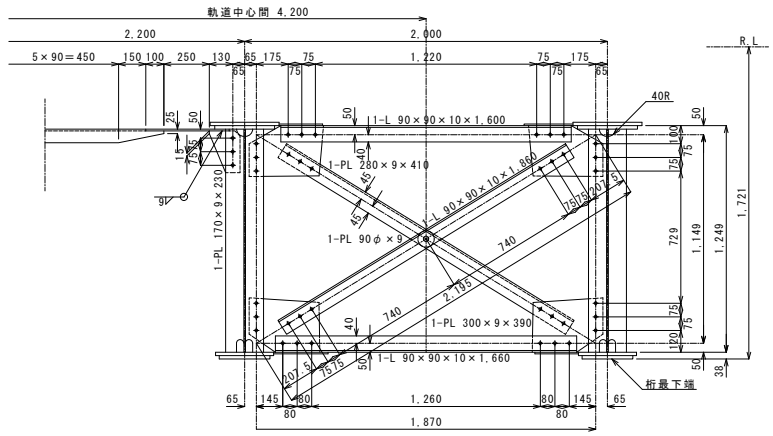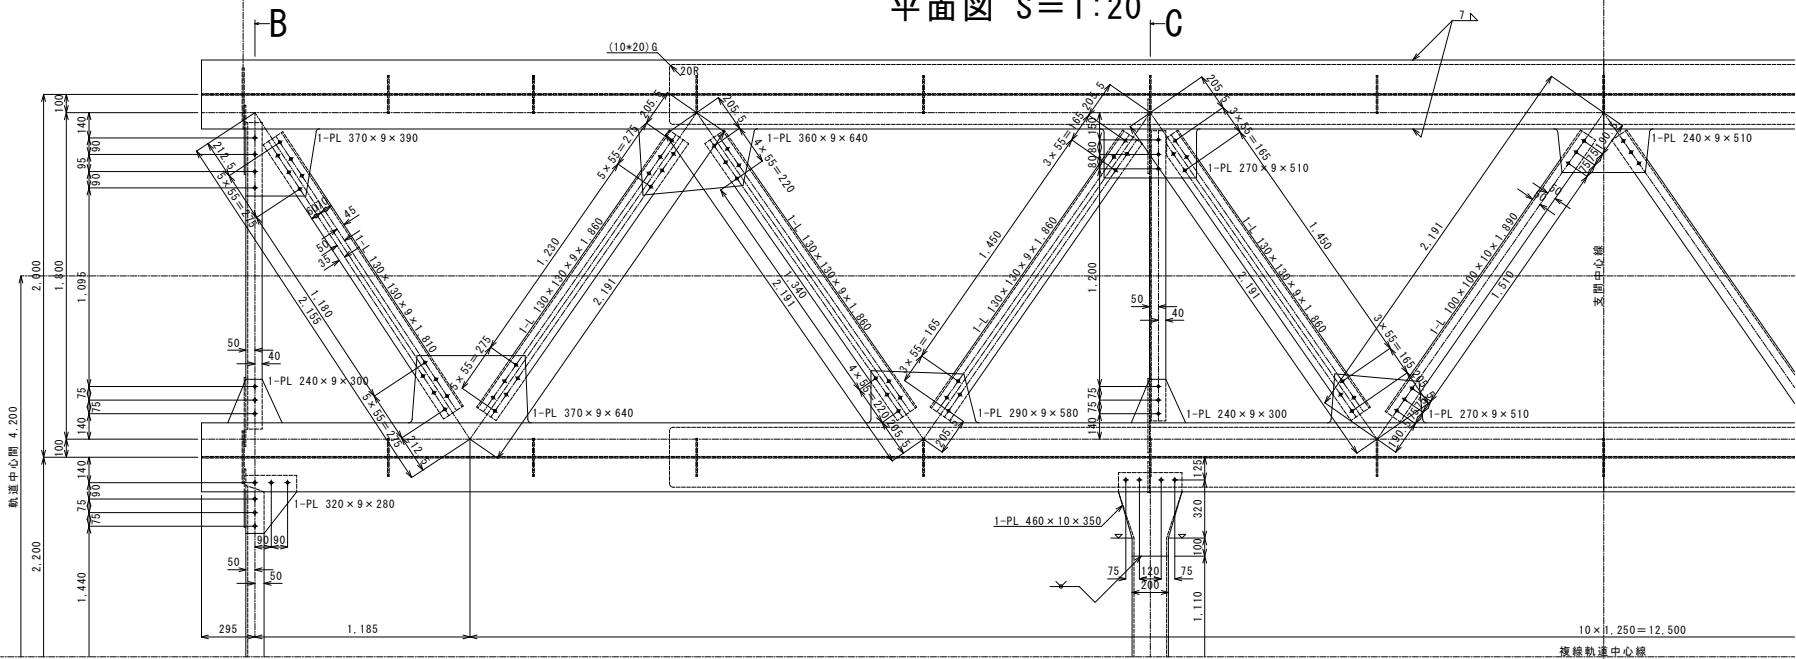

平面図 A-A

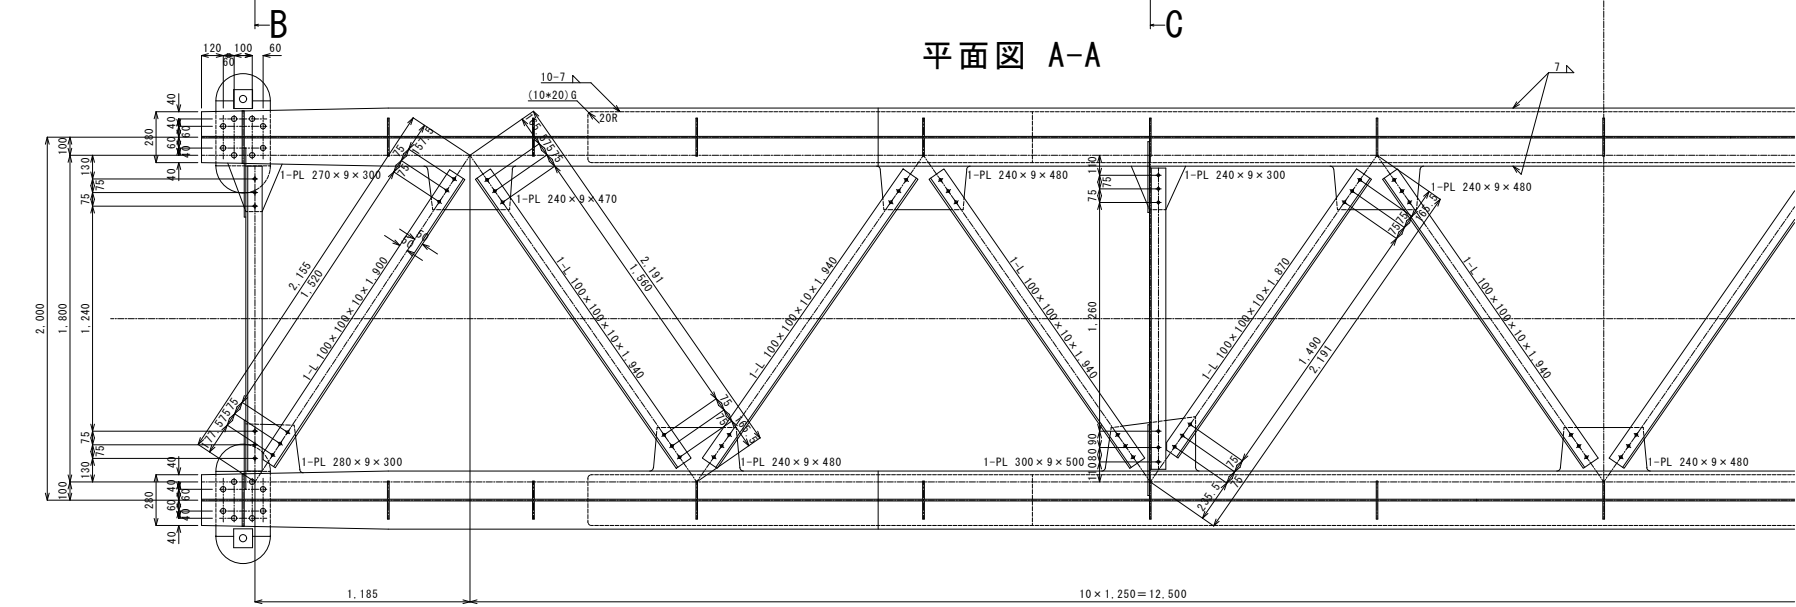

骨組図 S=1:150

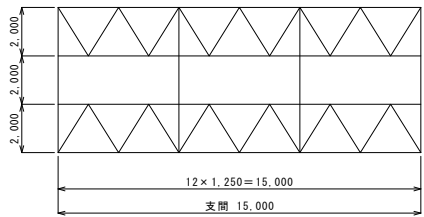

図面名	上路プレートガーダー			
縮 尺	1:20	1:150		
学生番号				
氏 名				