
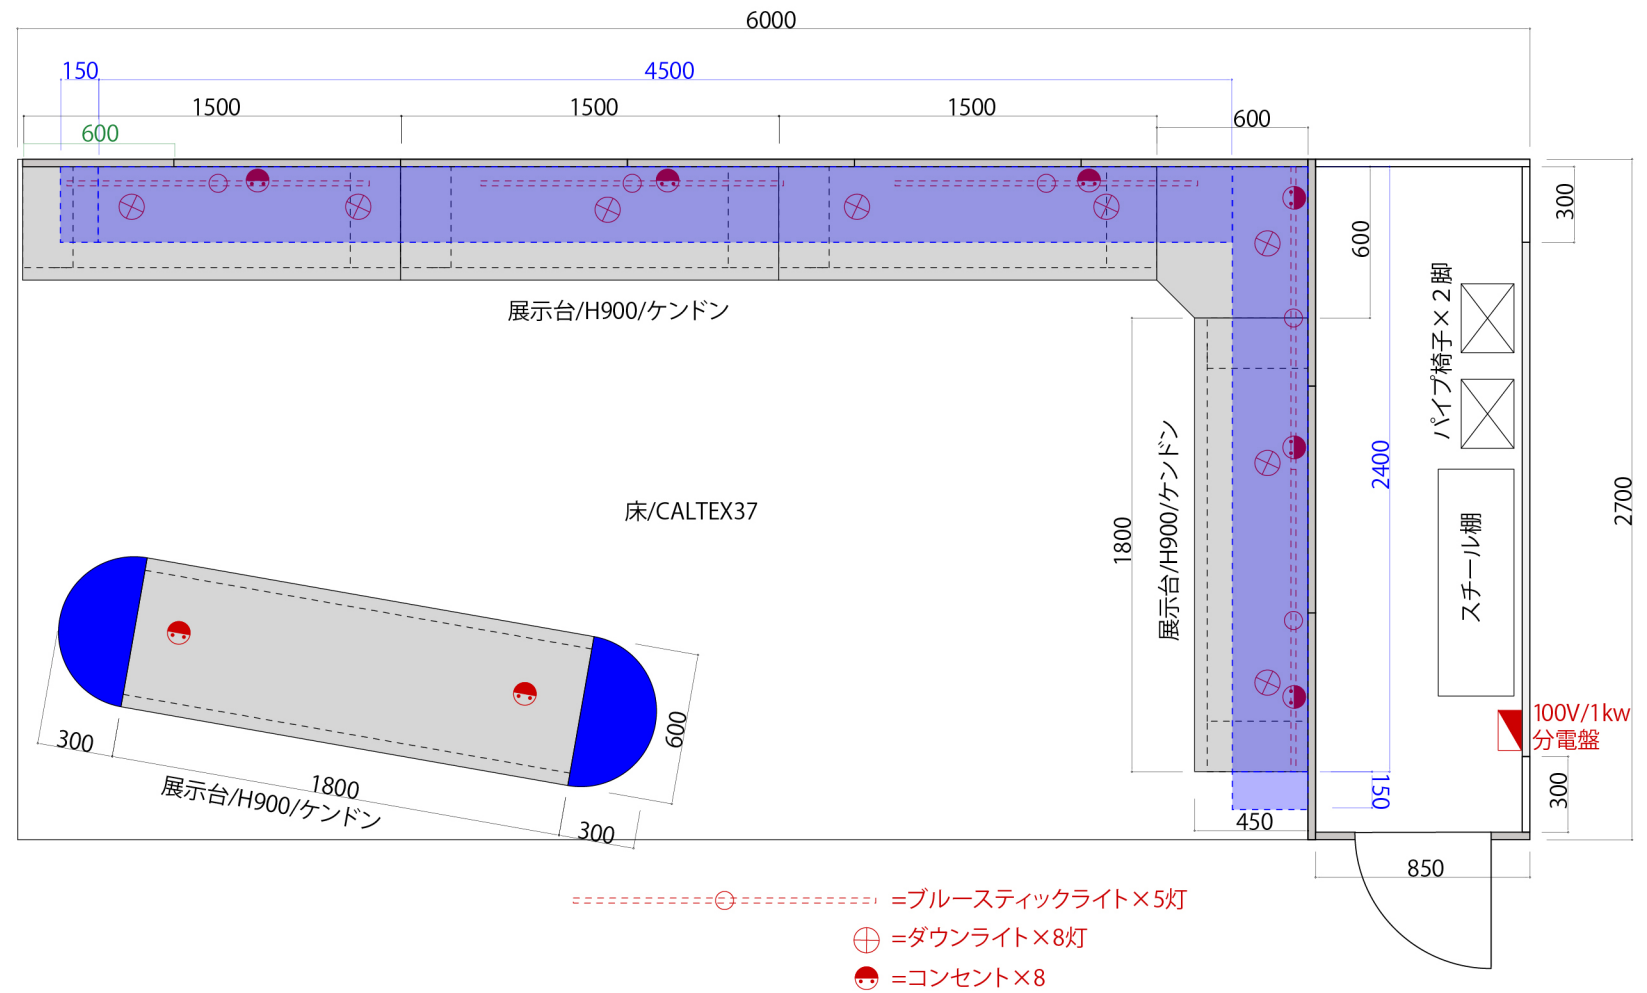


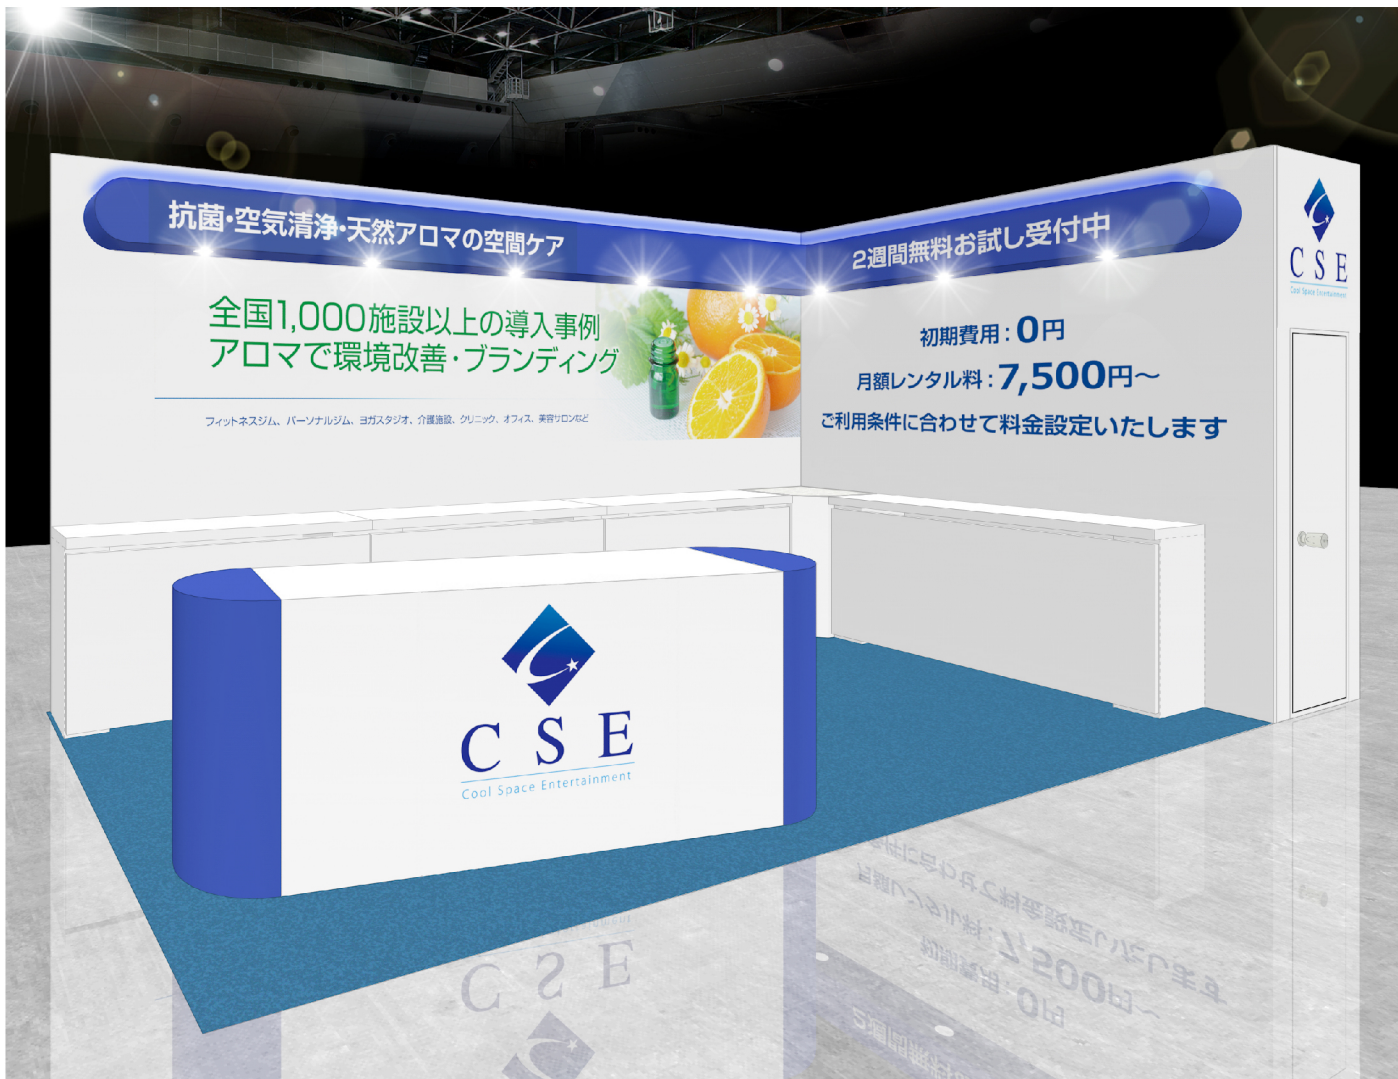

白 W900 8
W600 1
ドアW850×1

SC675

経師なし W850 1
W300 2

天板 白 W1800×600 1
W1500×600 3

床 CALTEX37

