
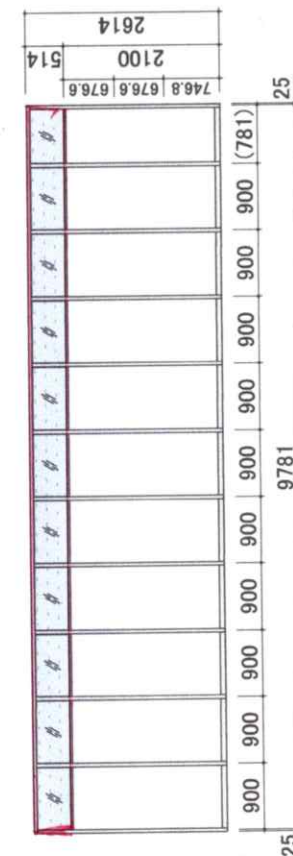


総務部	58.75	$58.753 \times 1/50 = 1.175$	2.64	$2.64 > 1.175$ OK	
業務部	104.85	$104.848 \times 1/50 = 2.097$	1.76	$1.76 > 2.097$ 告示1366四・二-(4)適用	壁: PB (112.5) + 702貼リ (不燃)、天井: ソーラードン (t.15) 一部新規壁: 27-30 + 702シツク (不燃)、702バ + 702シツク (不燃)

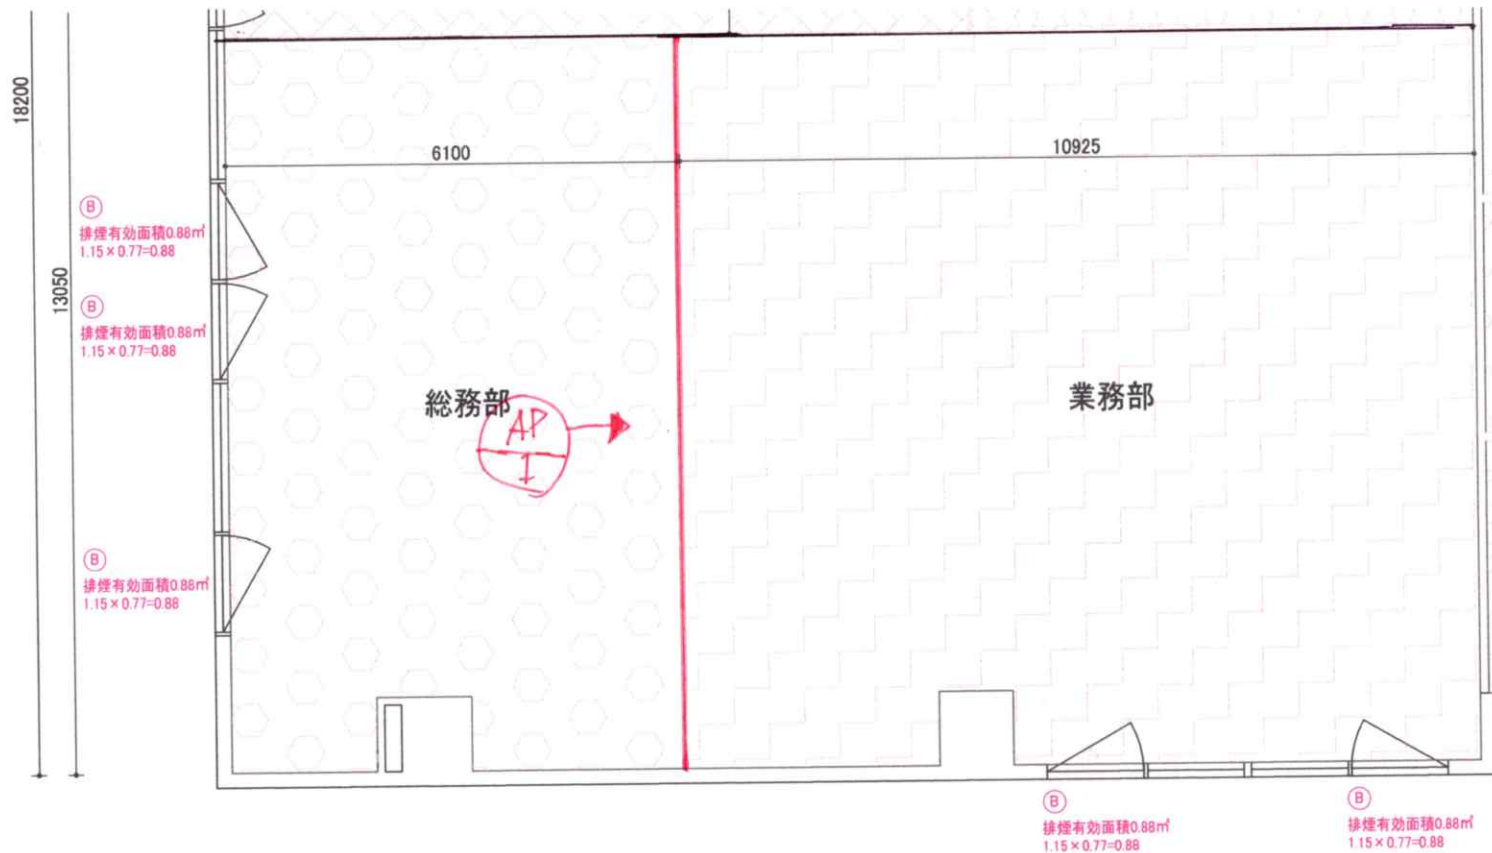

AP