


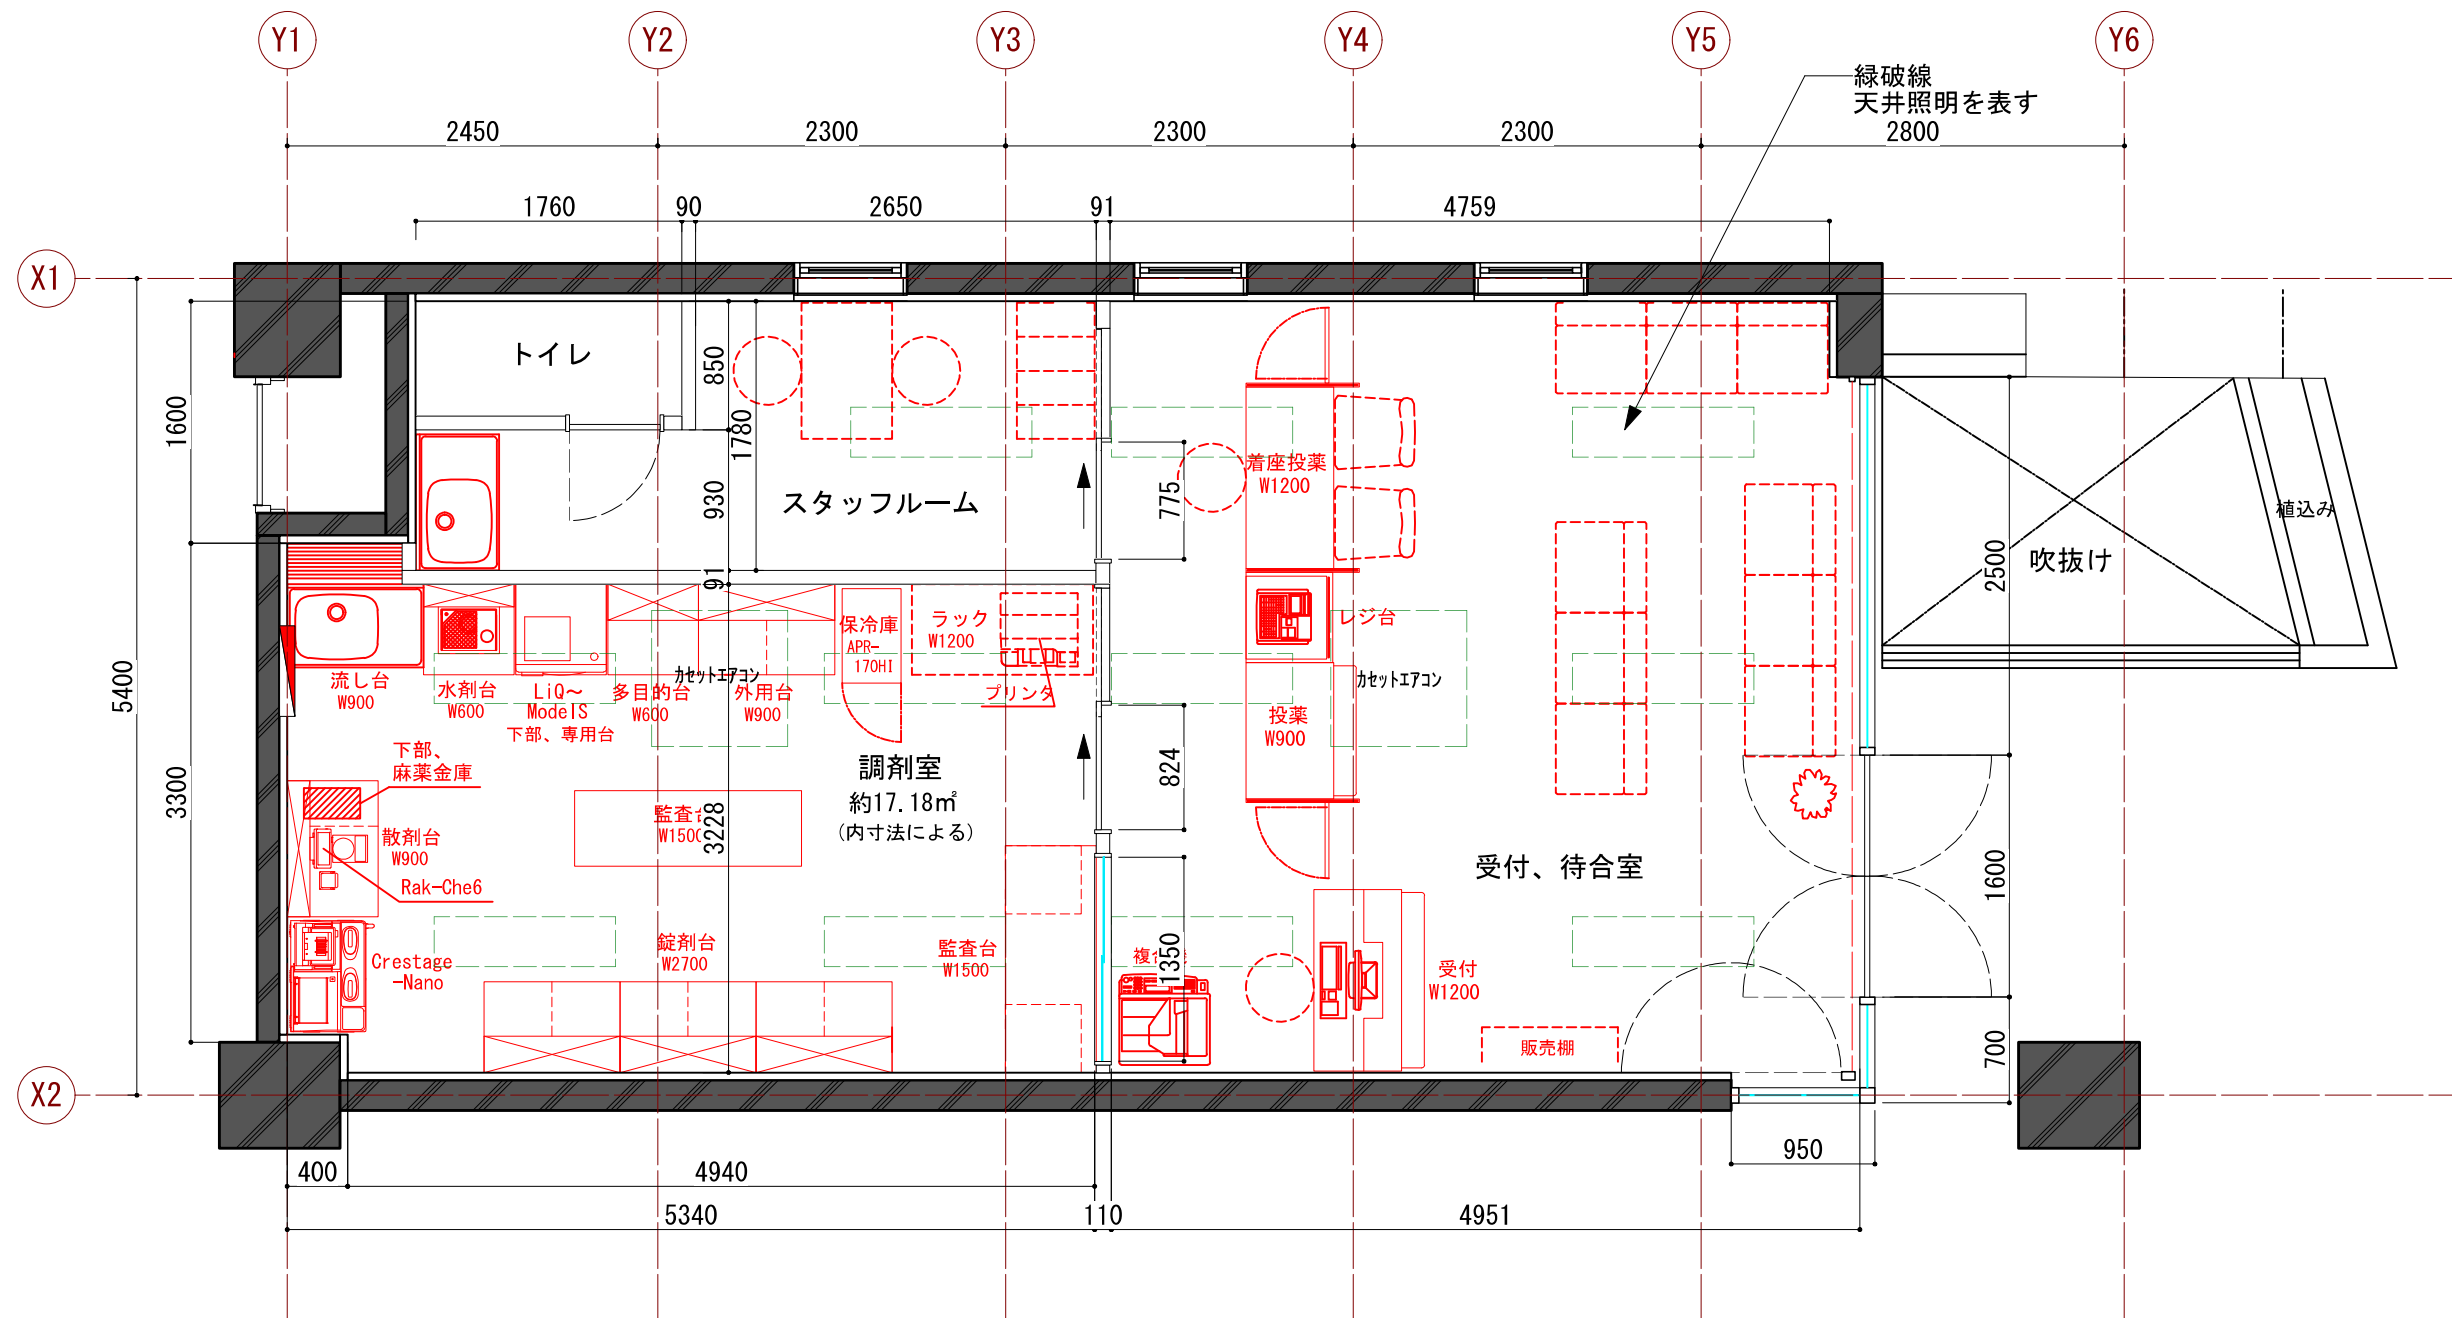

26.05.17
26.04.13
26.04.11
26.04.08
26.03.31
26.03.25

Interior design KAIKOU TEL:080-4131-3767 MAIL:hukuin1@gmail.com	SUBJECTS 小石川調剤薬局計画	DATE 26.03.21 26.03.14	F. D .	E. D .	C. D .	Kaikou	NO.
	SECTION 平面図-E案	SCALE 1/50	DESIGNER R. Ito				