



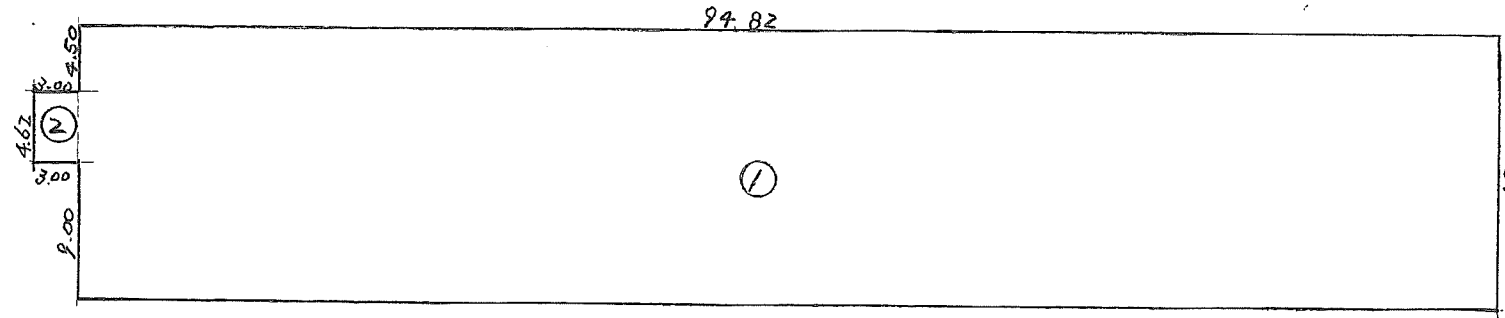

1 主棟 3 階 (主棟・事務所)




$$\begin{aligned} \text{① } 94.82 \times 18.12 &= 1718.1384 \\ \text{② } 3.00 \times 4.62 &= 13.8600 \\ \hline &1731.9984 \end{aligned}$$

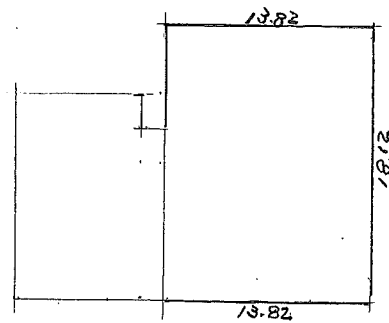


- ①
- ②
- ③

4

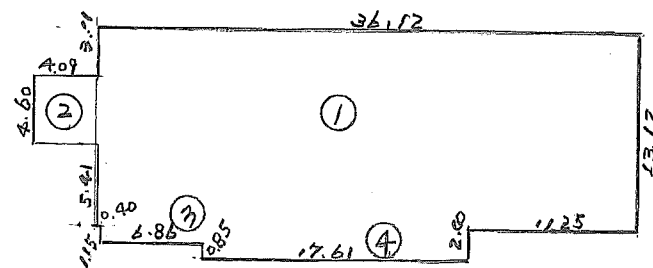


$$\begin{aligned} \text{① } 36.12 \times 13.12 &= 473.8944 \\ \text{② } 4.09 \times 4.60 &= 18.8140 \\ \text{③ } 6.86 \times 1.15 &= 7.8890 \\ \text{④ } 17.61 \times 2.00 &= 35.2200 \\ \hline &535.8174 \end{aligned}$$

2 1階 (倉庫)

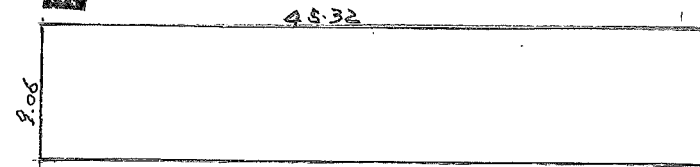


$$45.32 \times 9.06 = 410.5992$$

5

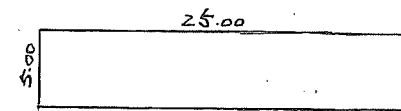


$$25.00 \times 5.00 = 125.0000$$

7

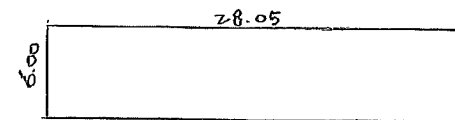


$$28.05 \times 6.00 = 168.3000$$

3 付属 2 (物置・機械室)

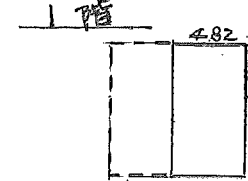


$$4.82 \times 9.32 = 44.9224$$

2 階

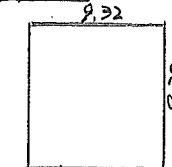


$$9.32 \times 9.32 = 86.8624$$

6

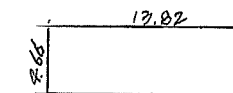


$$13.82 \times 4.66 = 64.4012$$

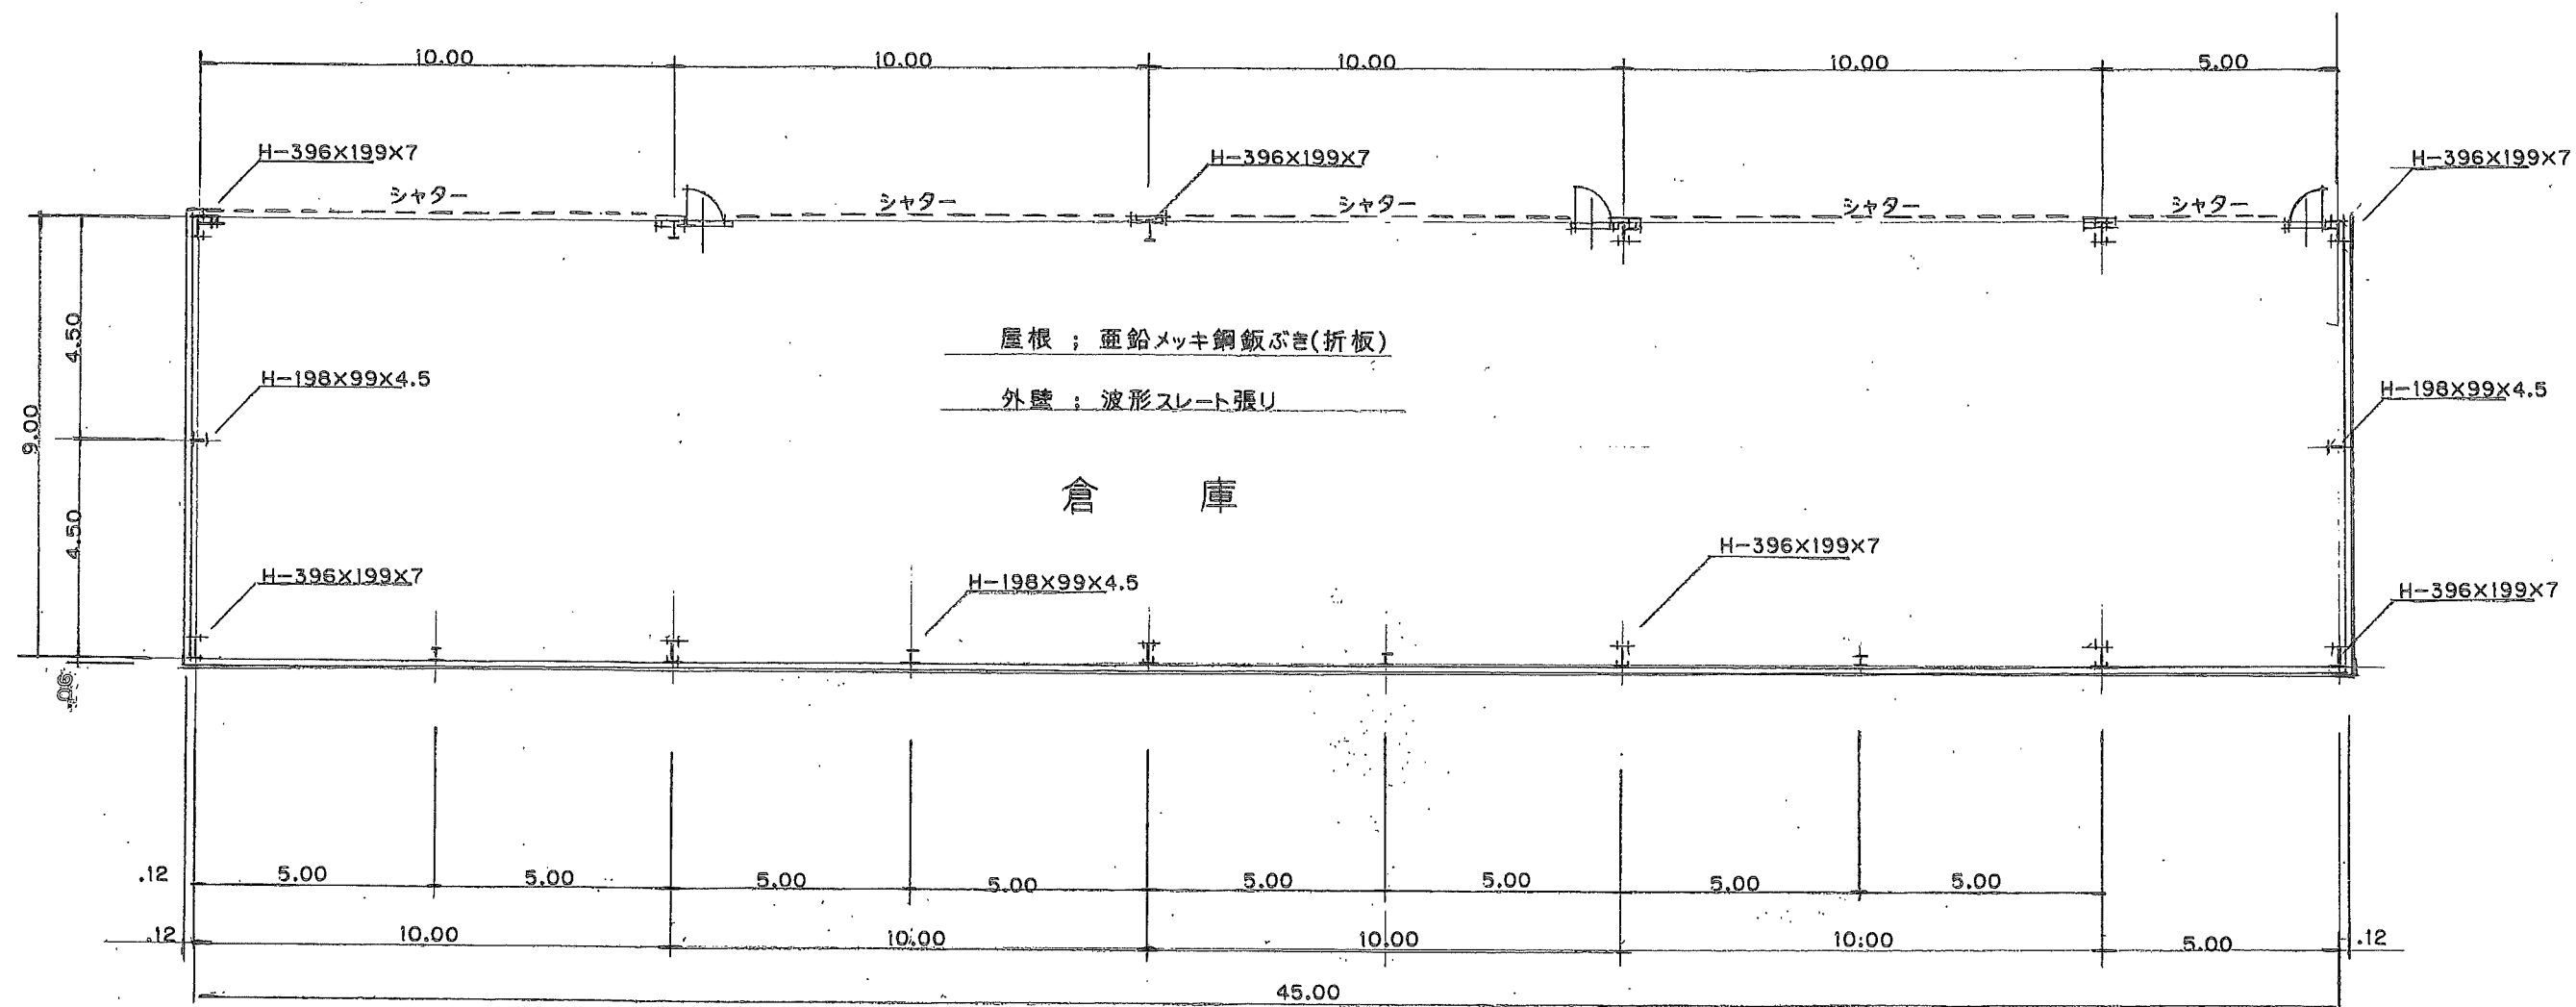


平面図


S=1/150

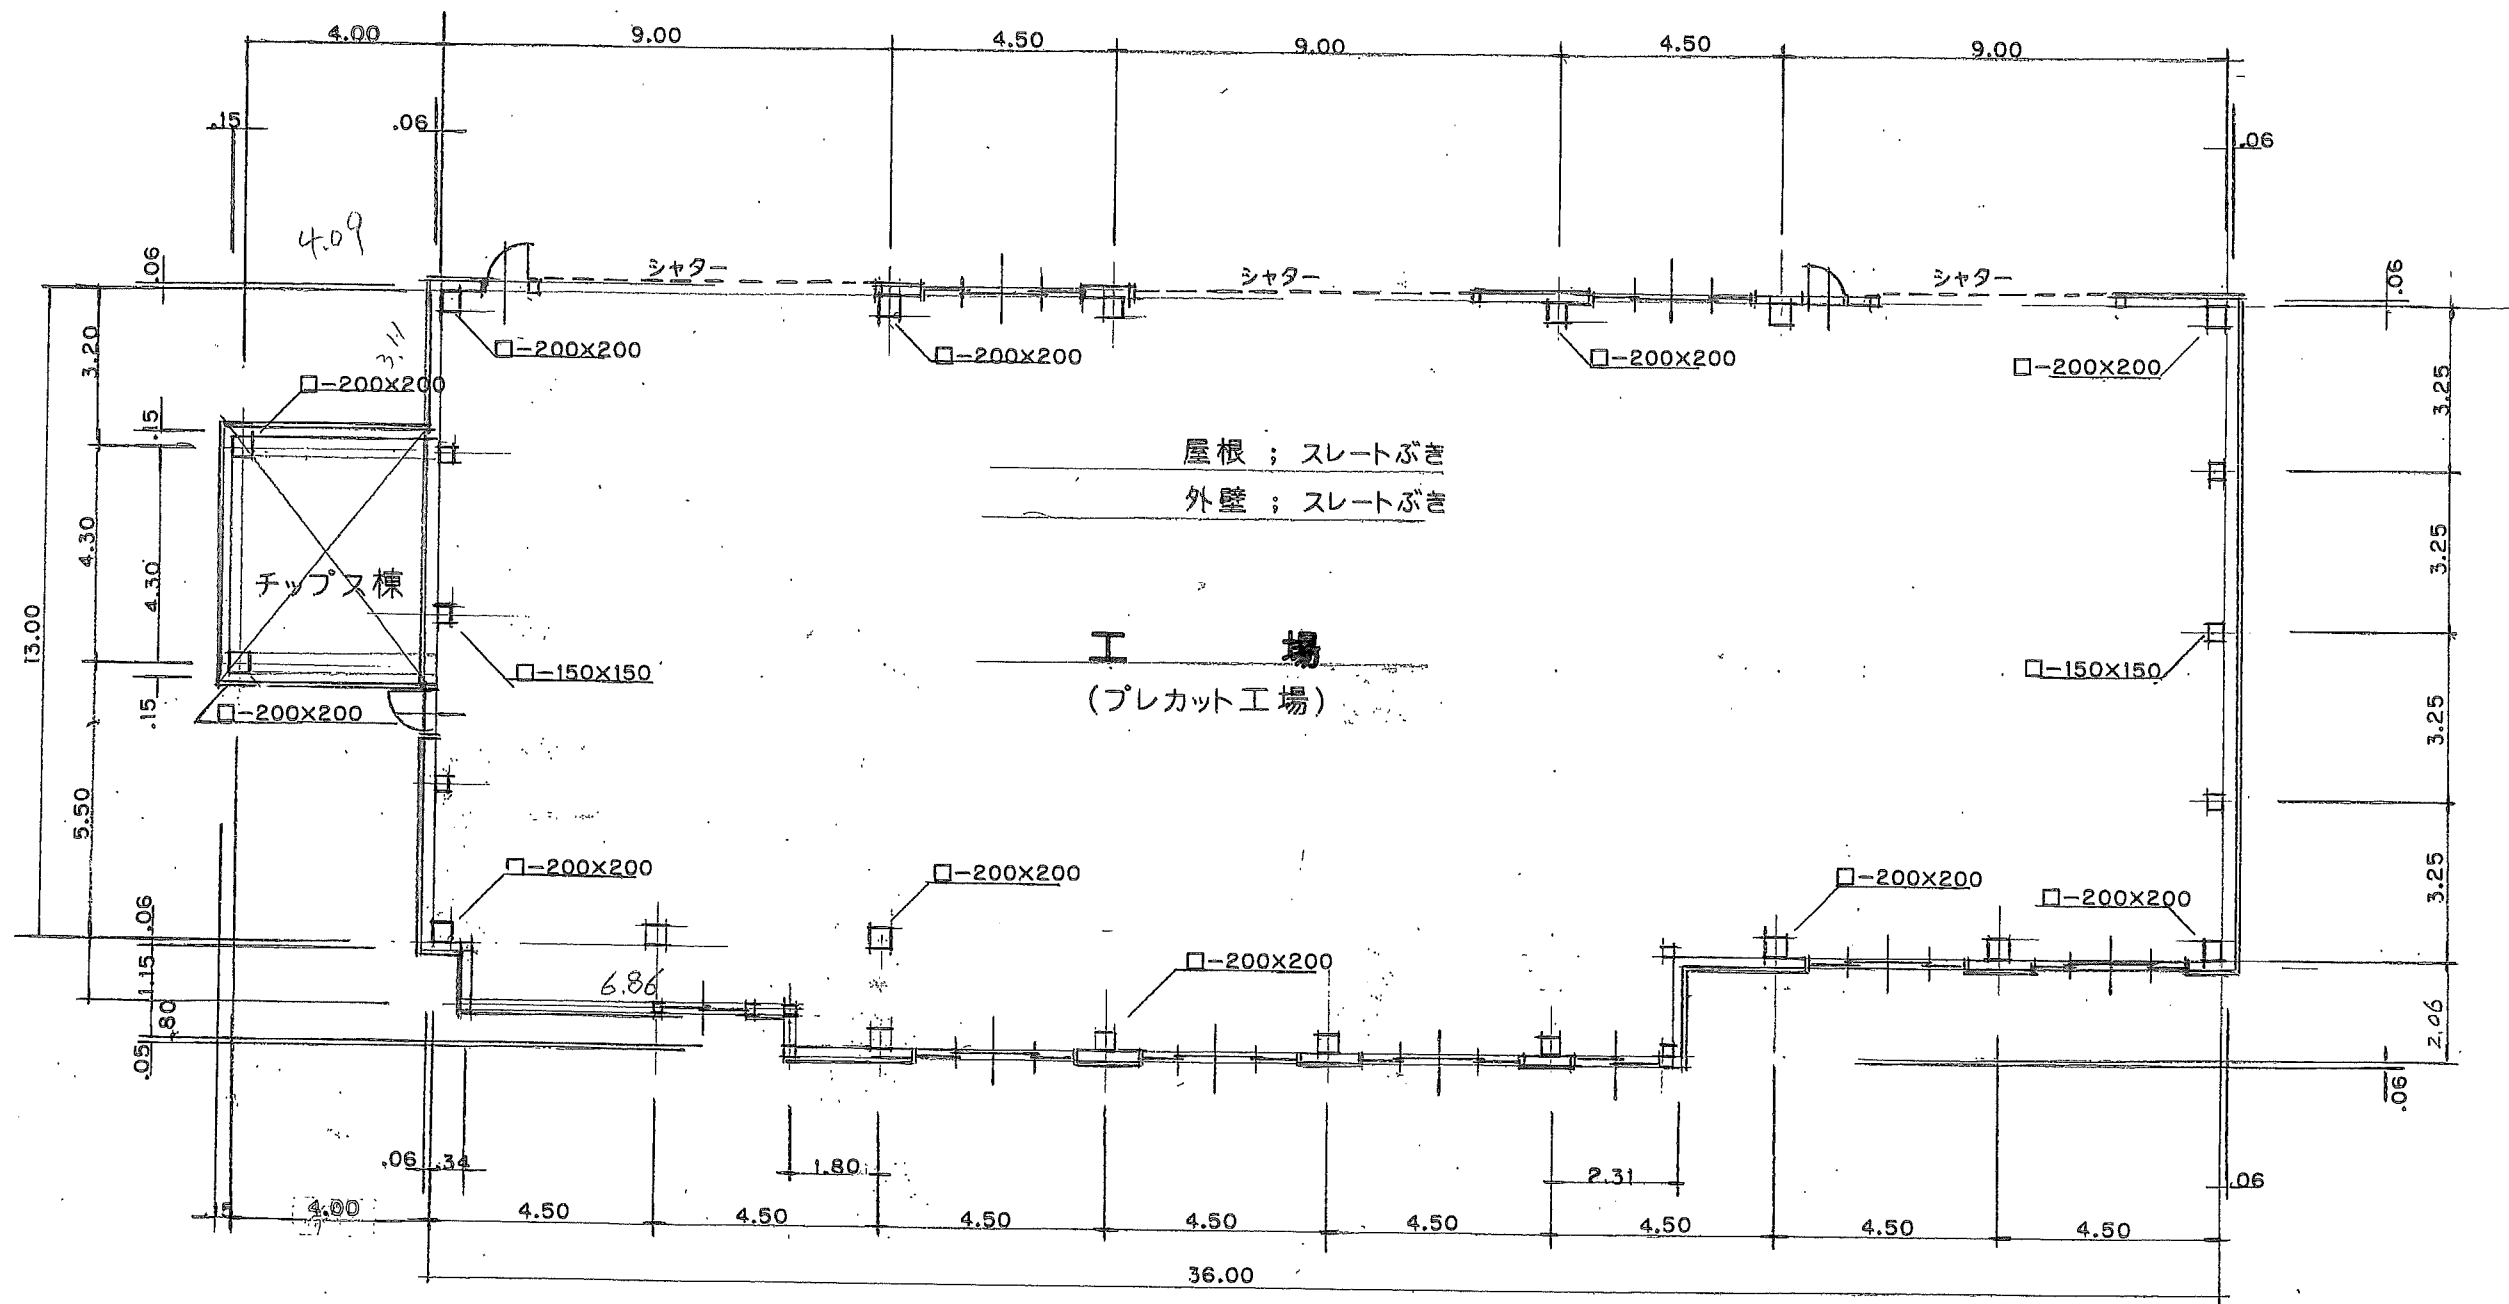


平面図

S=1/150

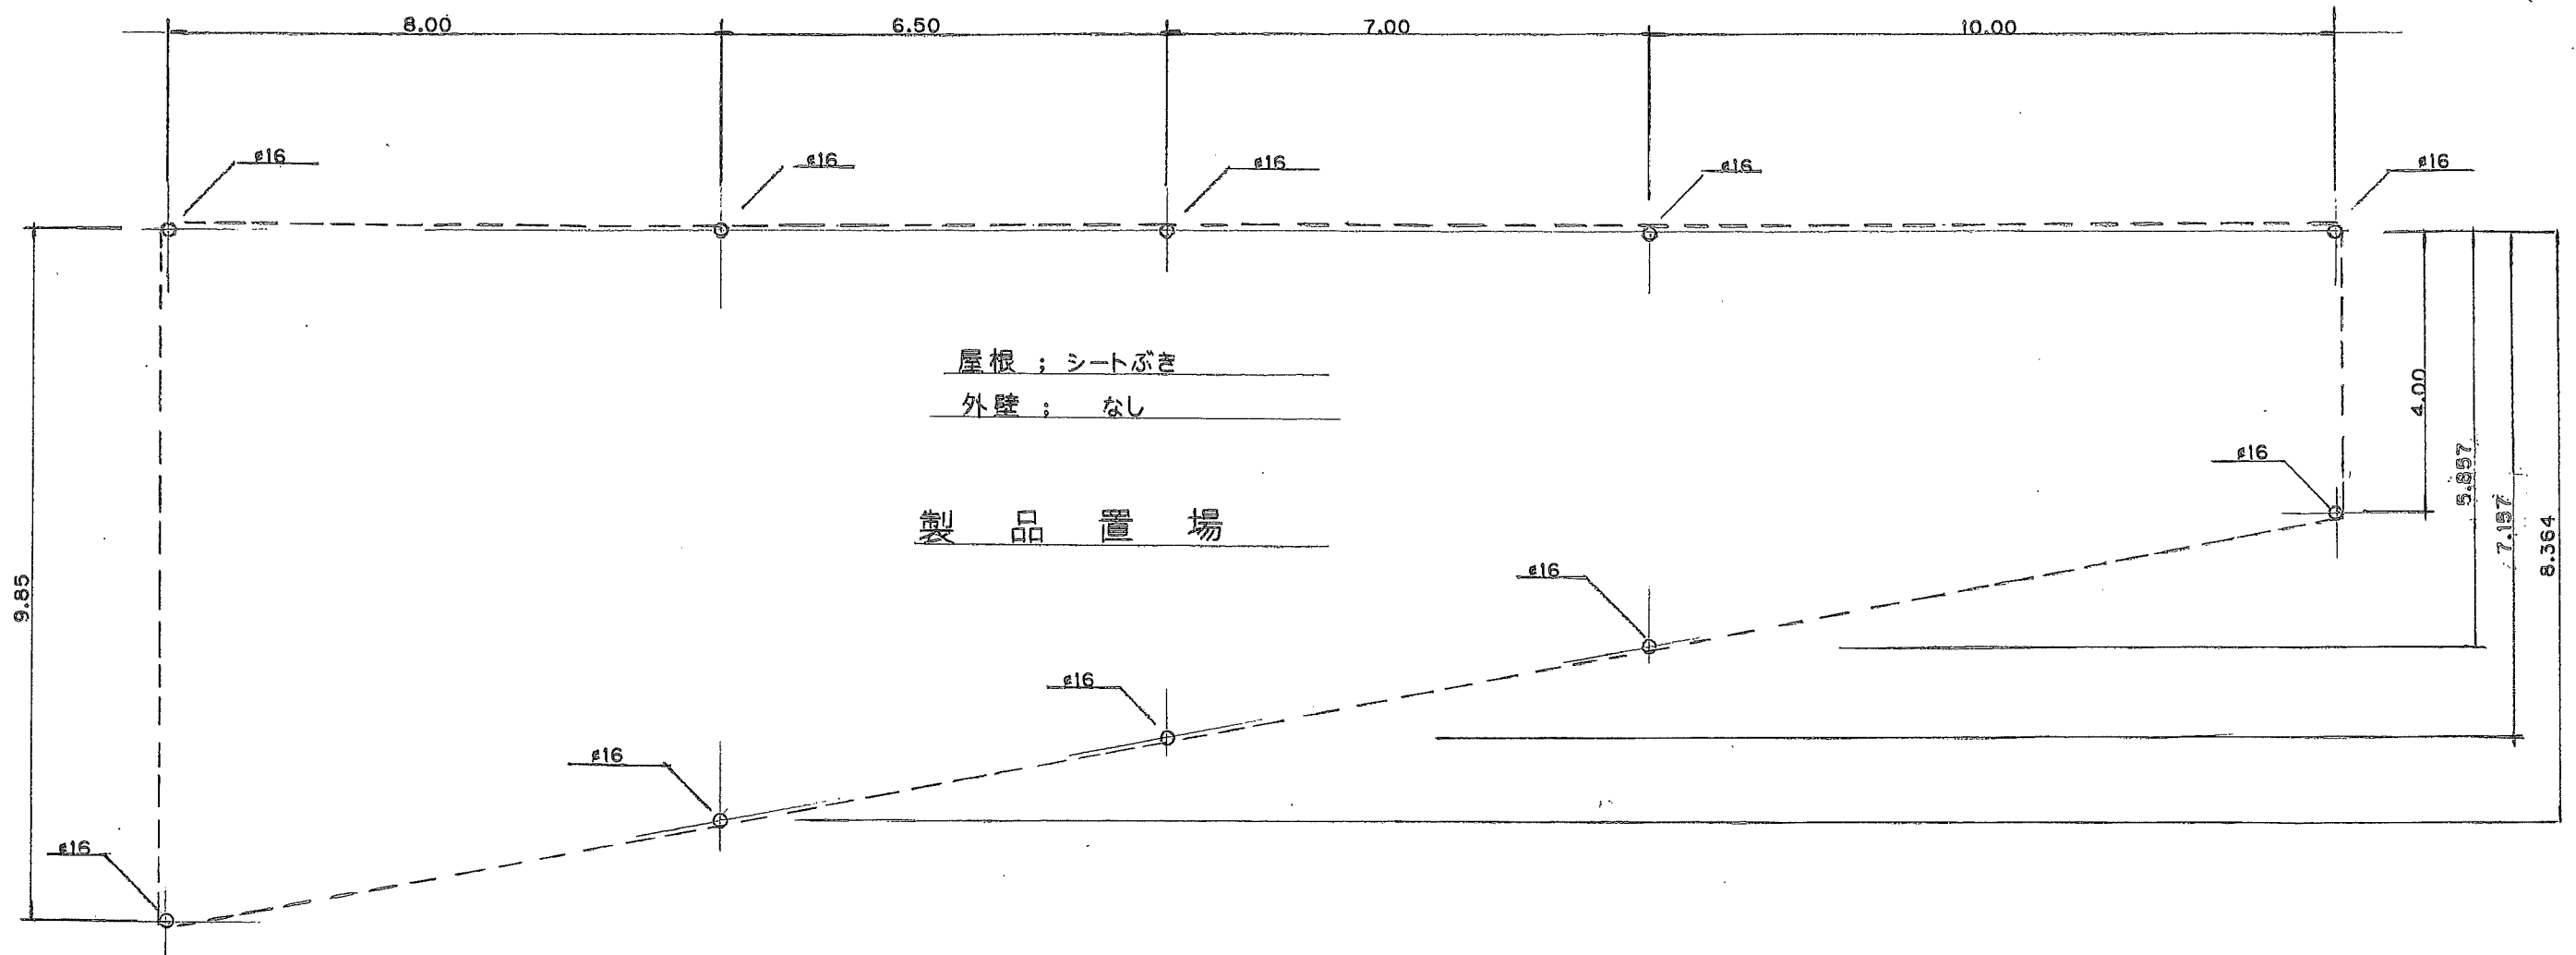

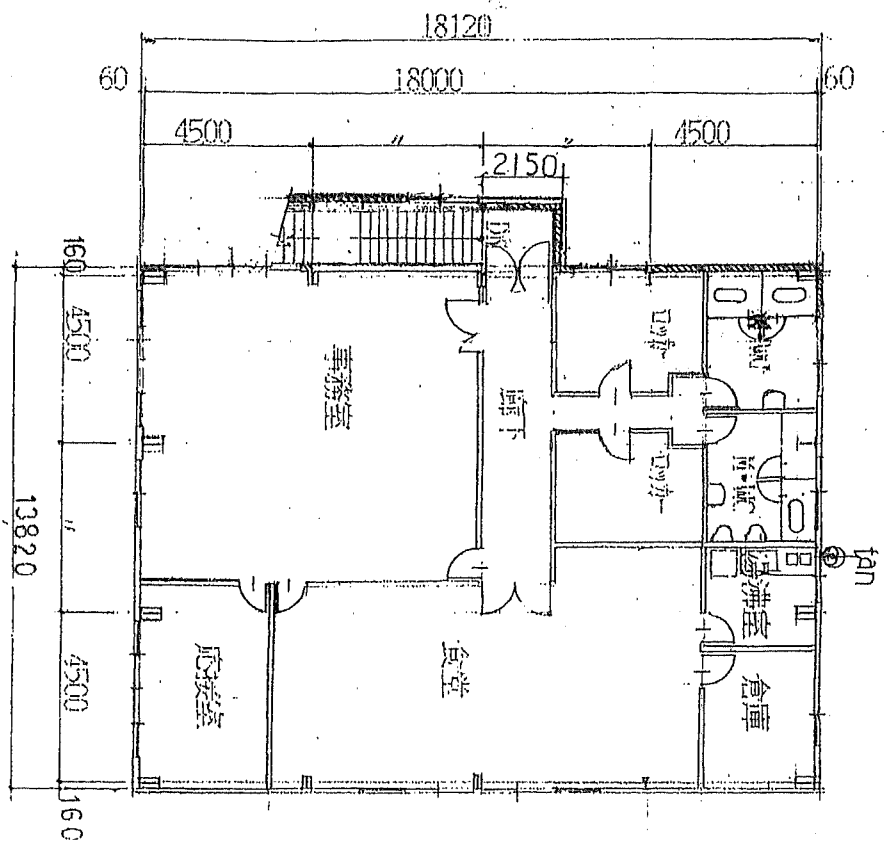


2階平面図 S=1/200

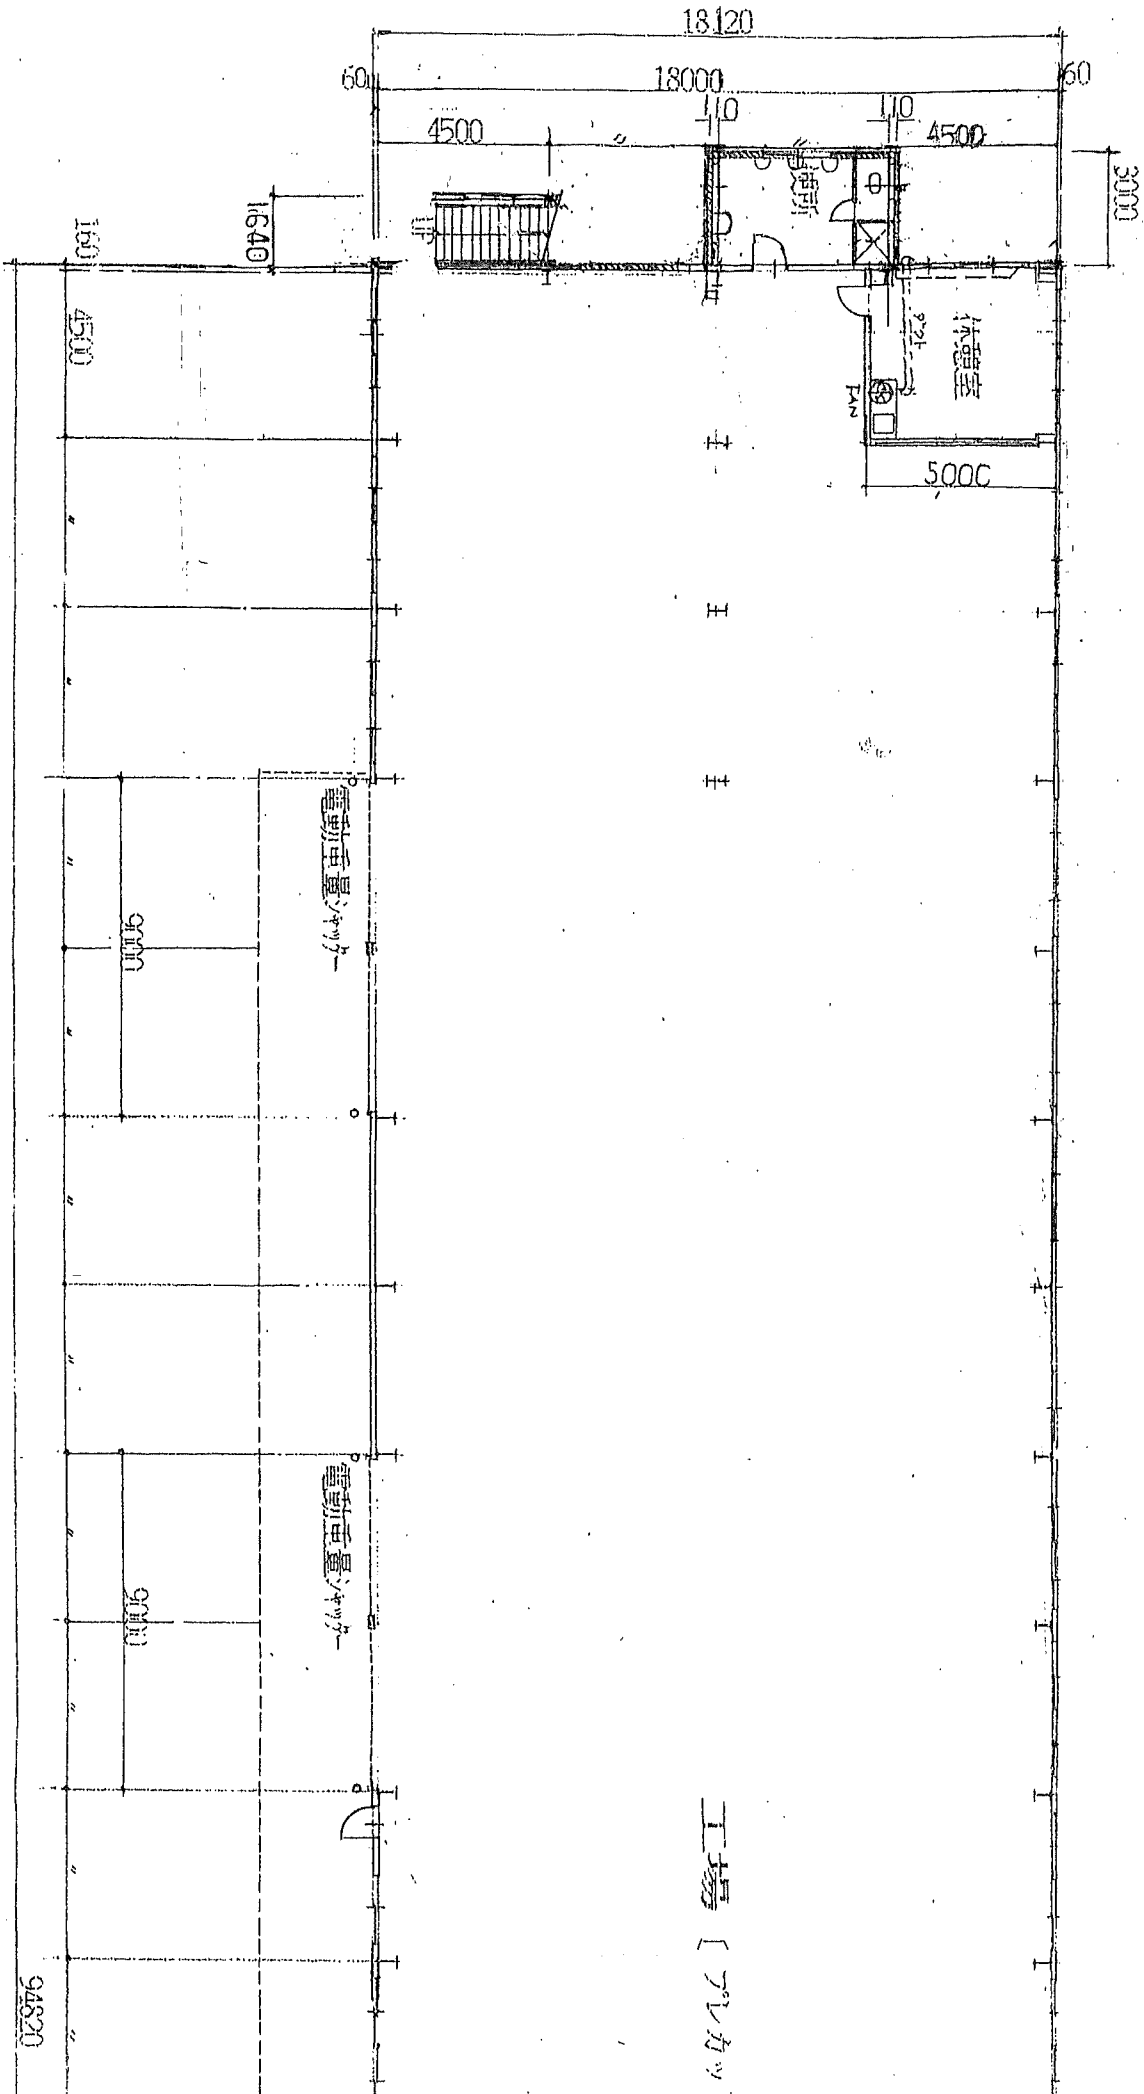

1階平面図

第 [プレカット]

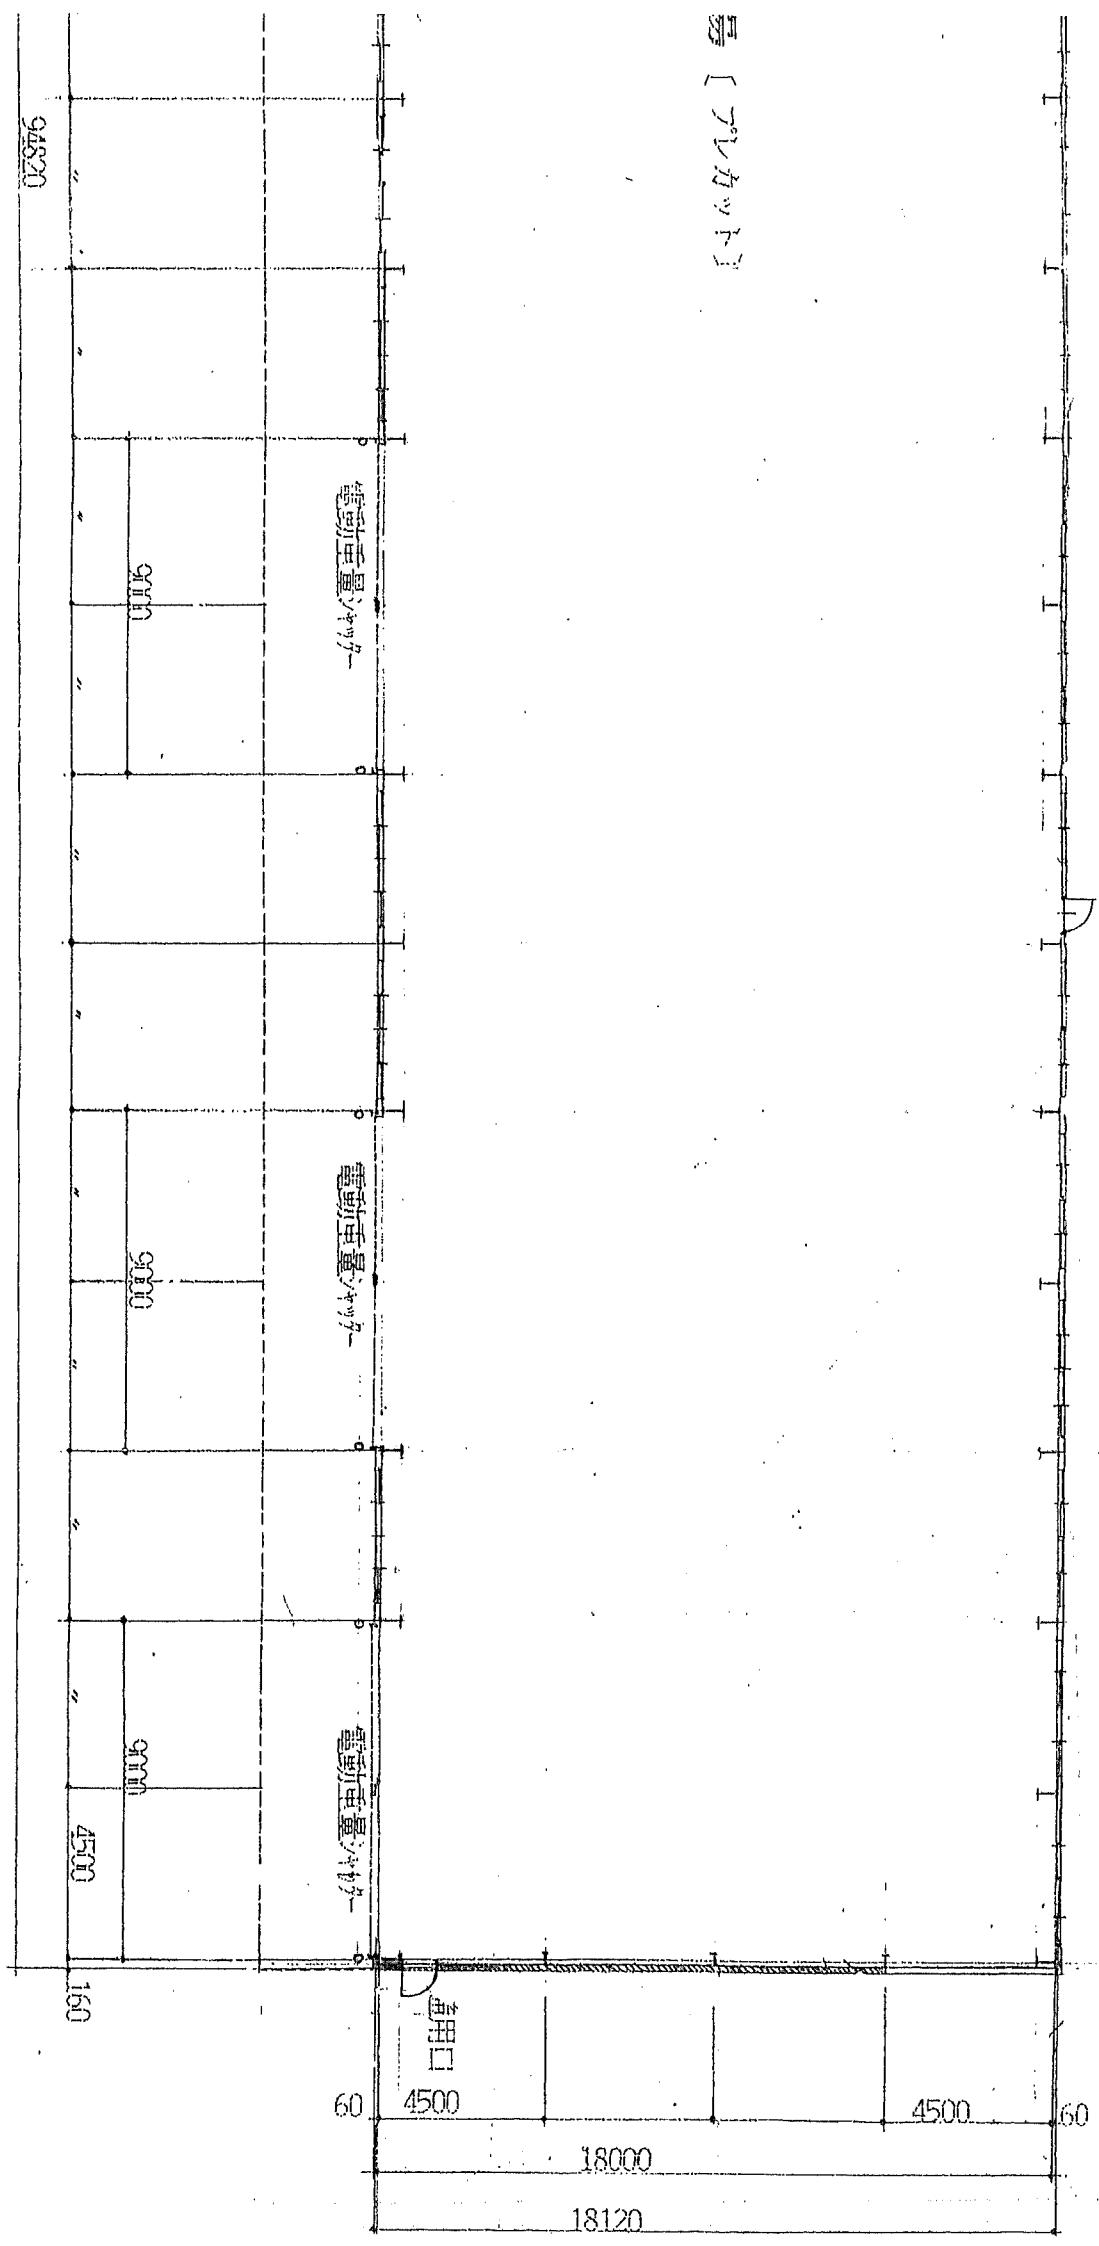

平面図

S=1/200