



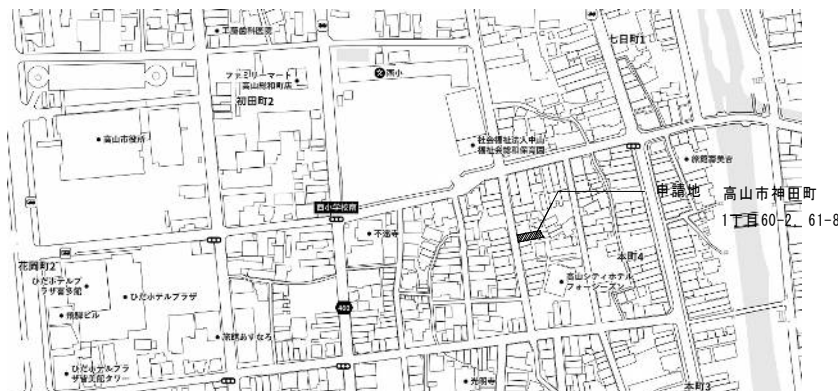


付近見取図

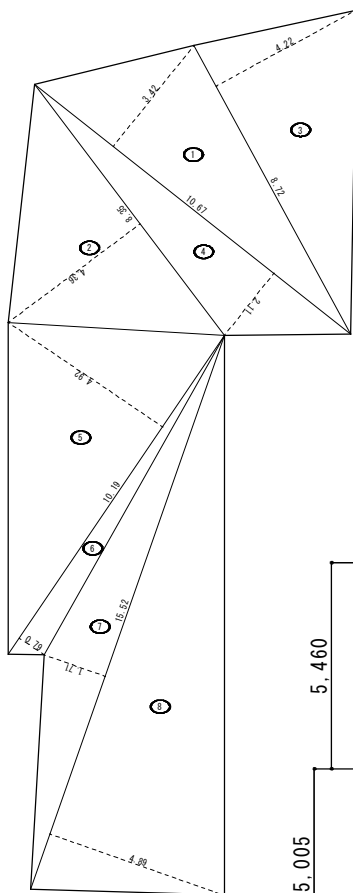



敷地面積表

番号	底辺	高さ	倍面積	面積
1	10.67	3.42	36.4914	18.24570
2	8.35	4.36	36.4060	18.20300
3	8.72	4.22	36.7984	18.39920
4	10.67	2.11	22.5137	11.25685
5	10.19	4.92	50.1348	25.06740
6	10.19	0.79	8.0501	4.02505
7	15.52	1.71	26.5392	13.26960
8	15.52	4.89	75.8928	37.94640
合 計				146.41320
敷 地 面 積				146.41 m ²

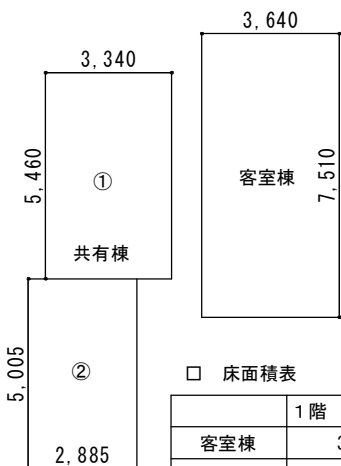


床面積表

	1階			2階			合計
客室棟	3.64	7.51	27.34	3.64	7.51	27.34	54.67
共有棟	3.34	5.46	18.24				
	2.885	5.005	14.44				
	計		32.68				32.68
合計			60.02			27.34	87.36

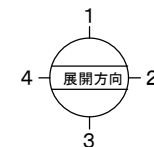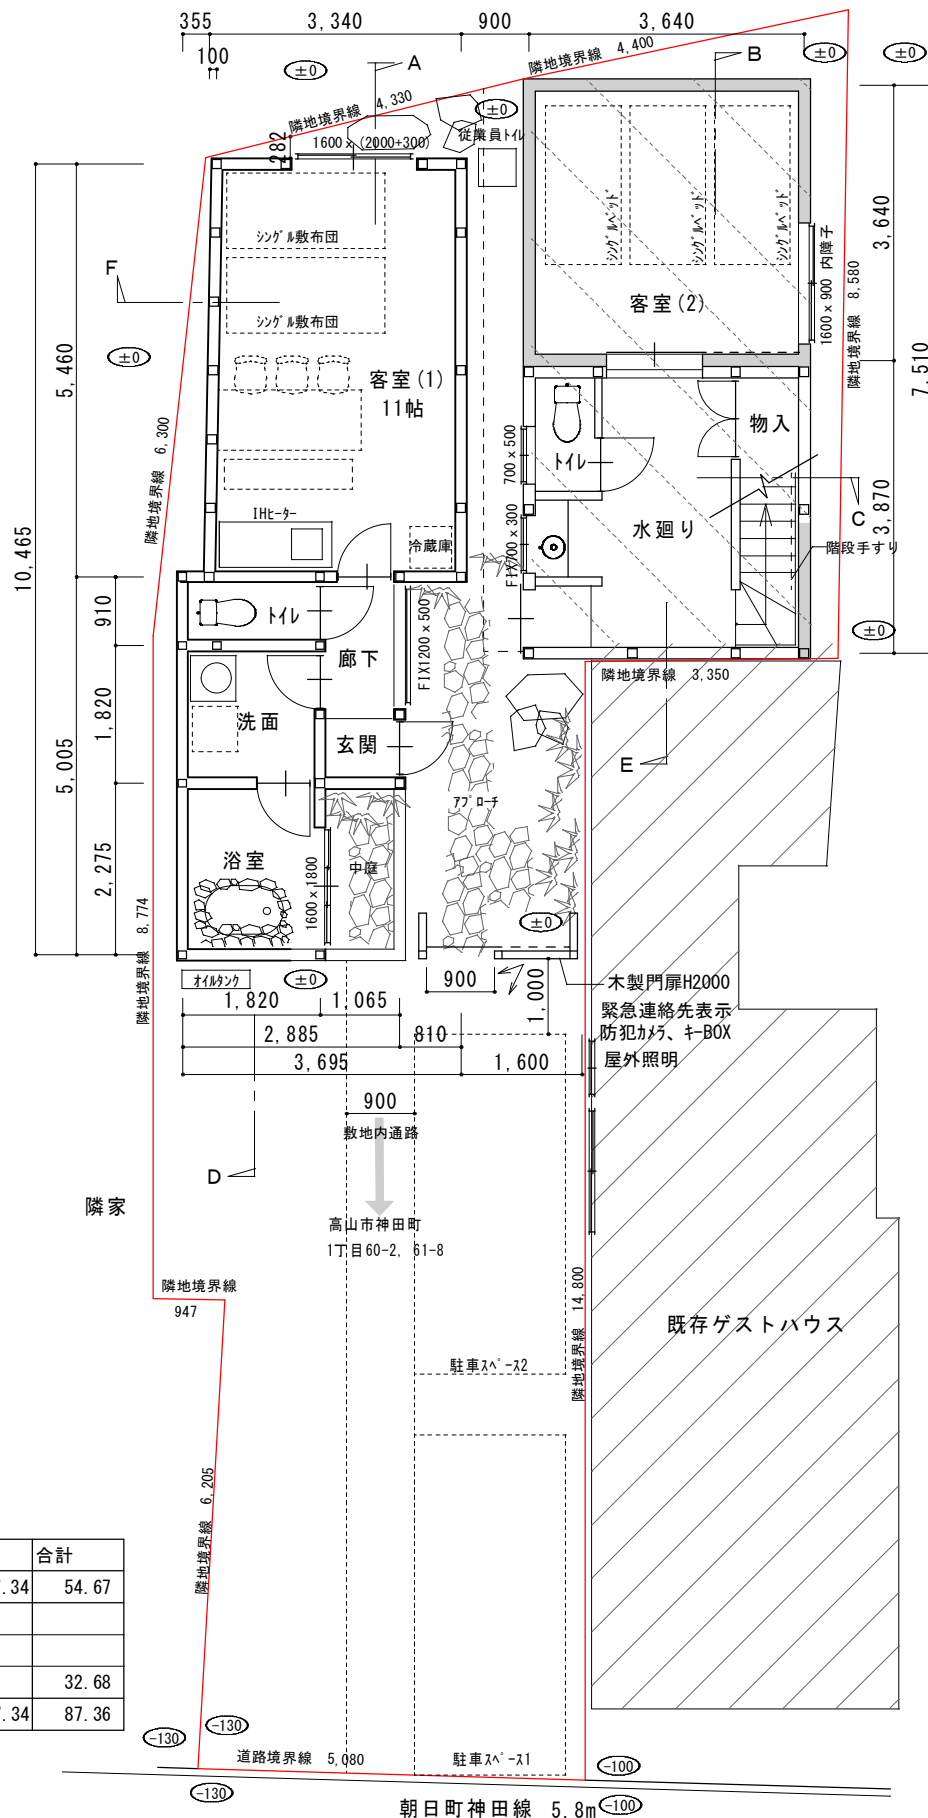

1階平面図 1/100

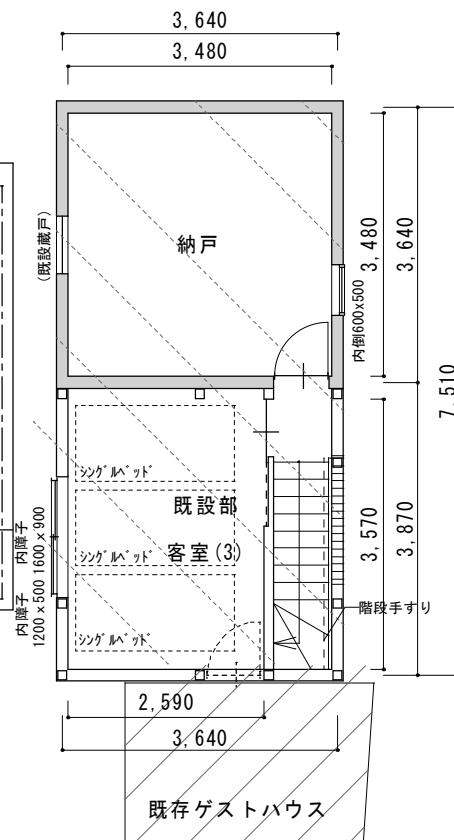

2階平面図 1/100