
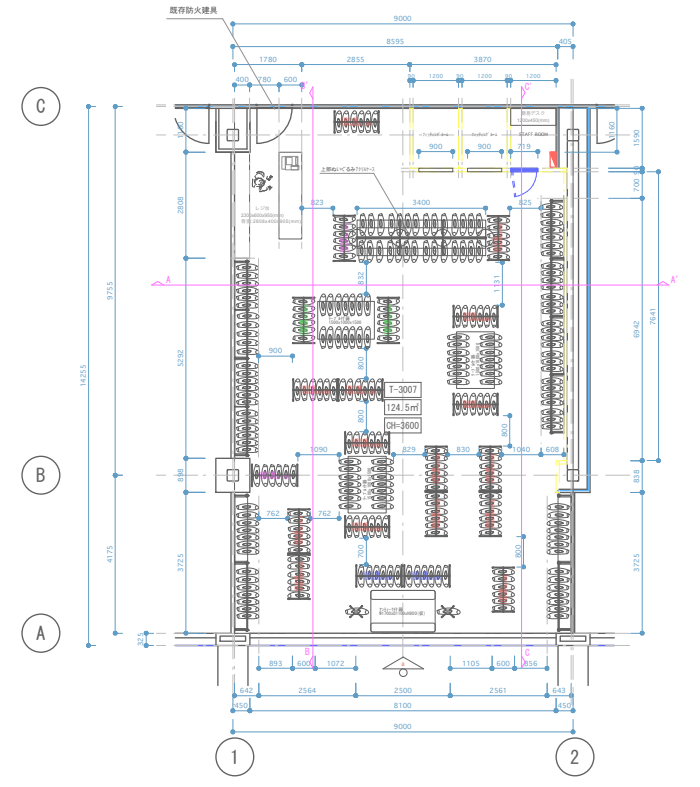


【壁凡例】


| | |
|--|---------|
| | : 既存A壁 |
| | : 既存C壁 |
| | : 垂壁,腰壁 |
| | : 新規壁 |
| | : 外周壁 |

| | |
|--------------|---------|
| -席 | CH=3600 |
| 約38坪(124.5㎡) | 延床面積:-㎡ |

【a立面図】

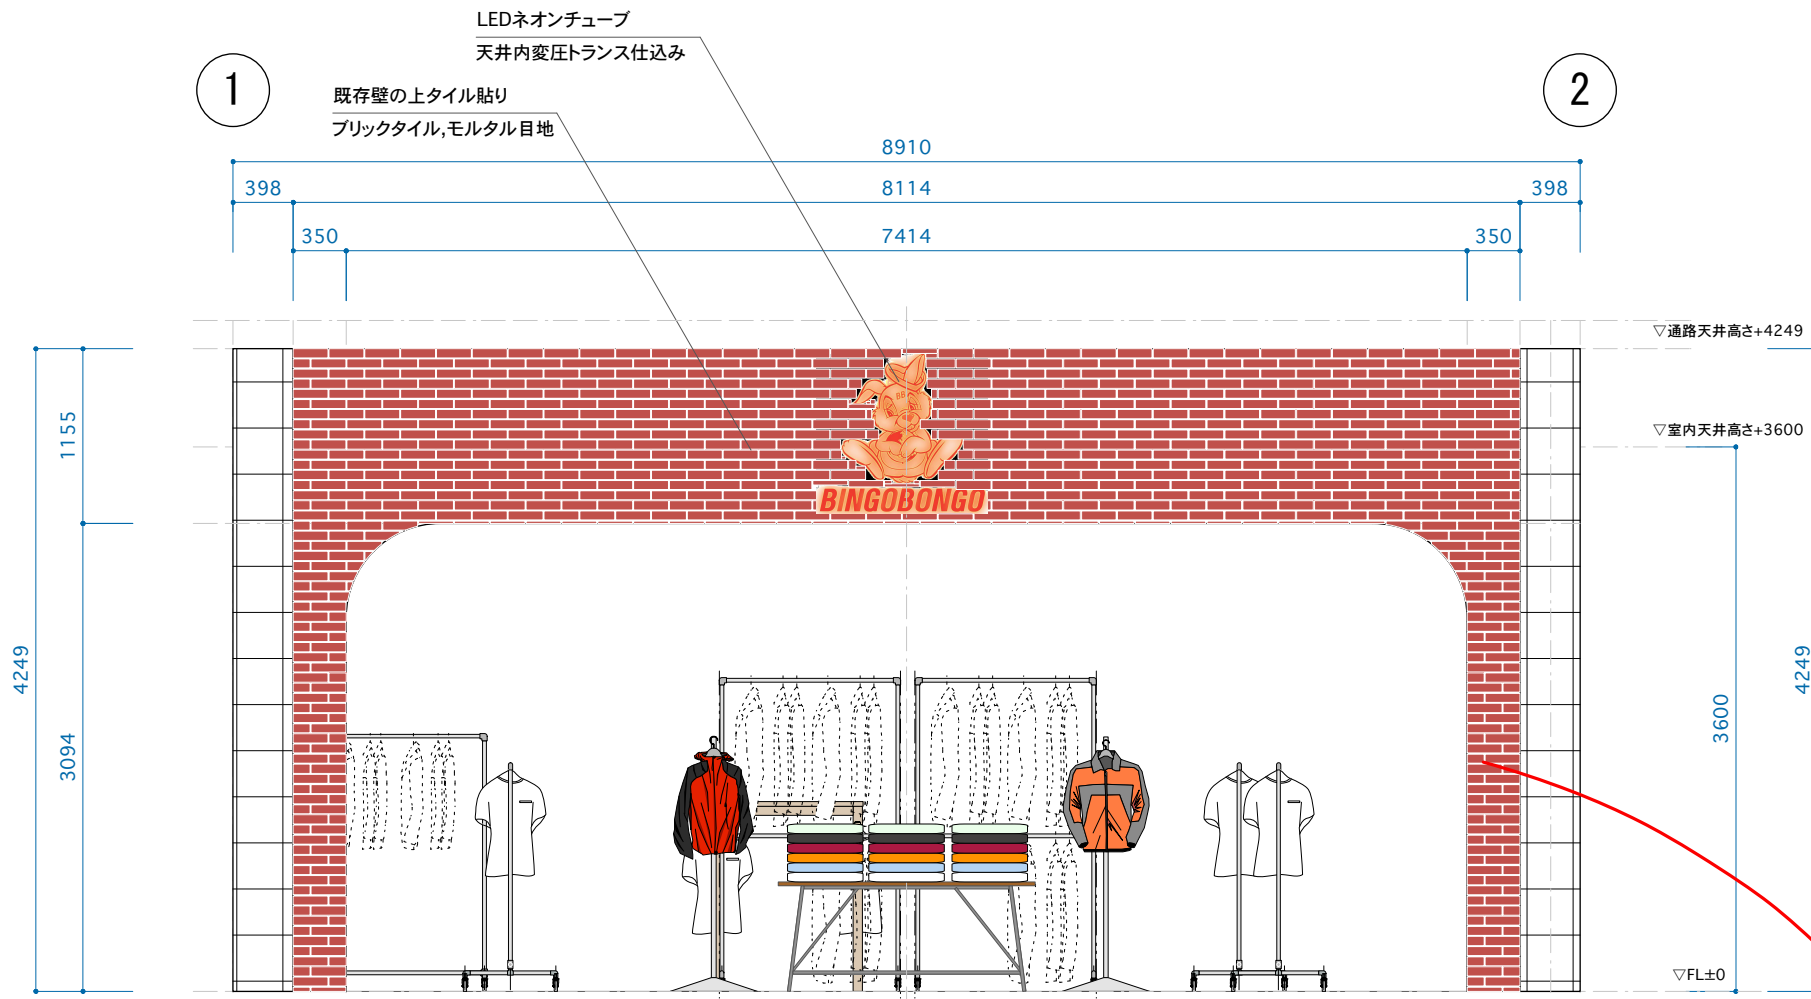

【A-A'断面図】

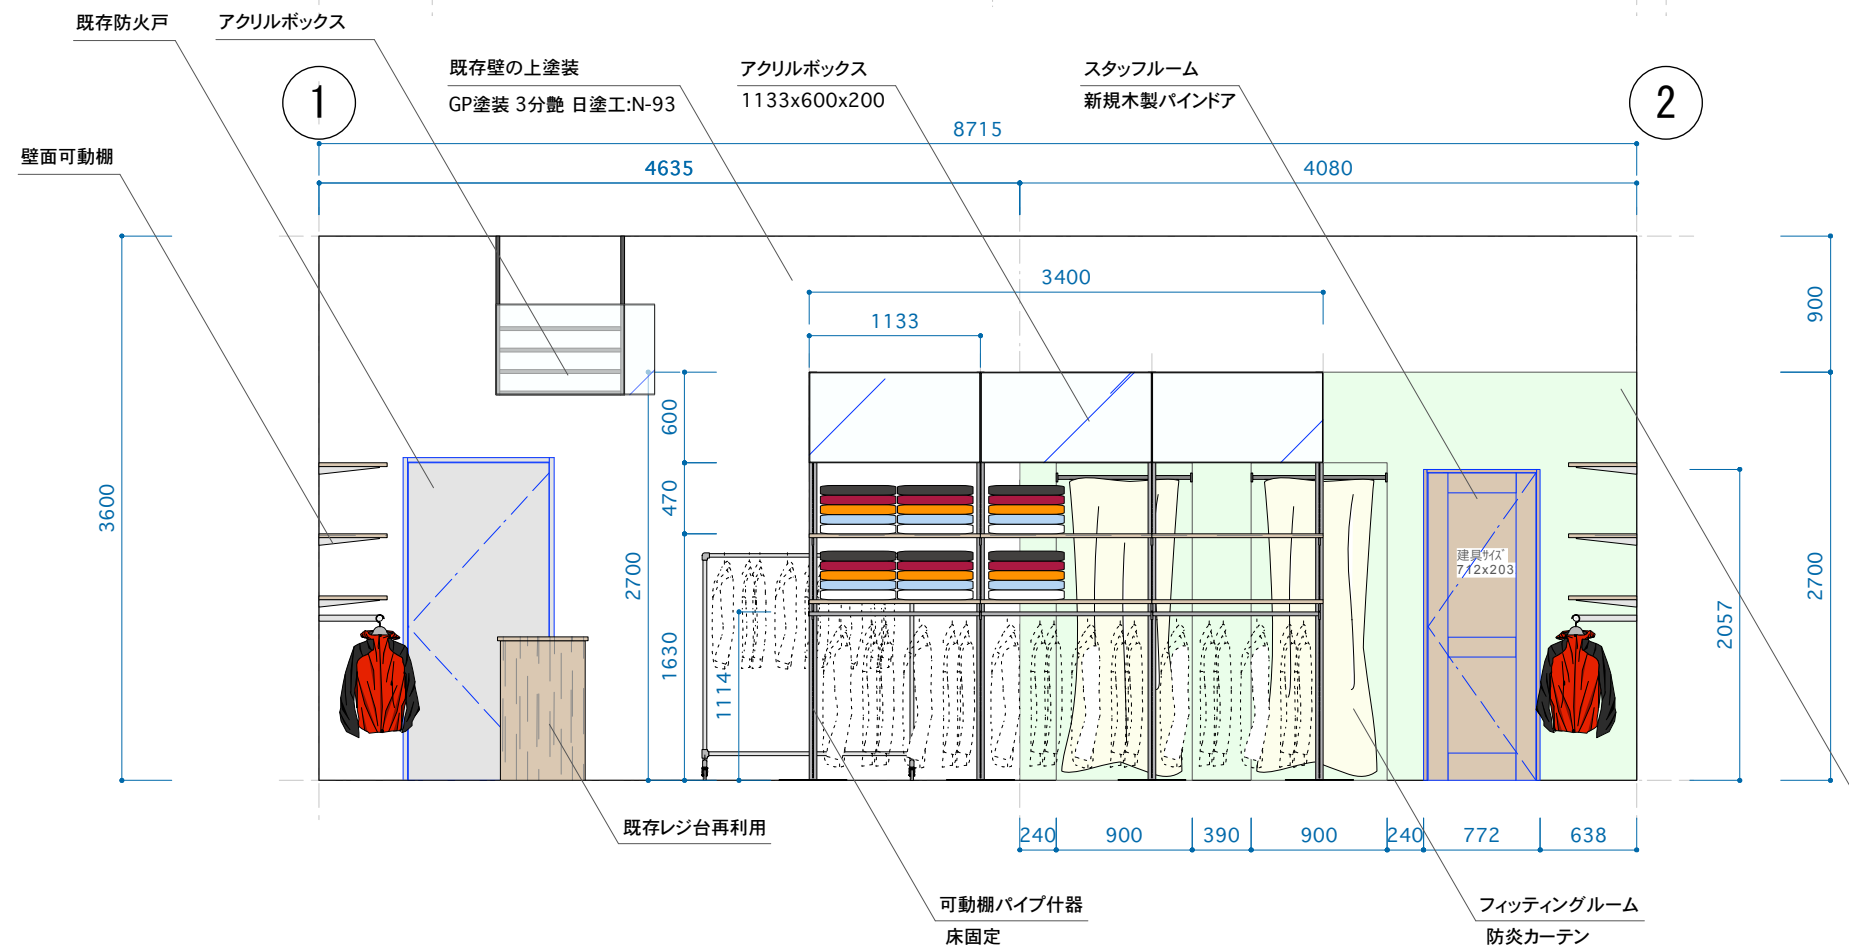

GP塗装 3分艶 日塗工:45-90D

