


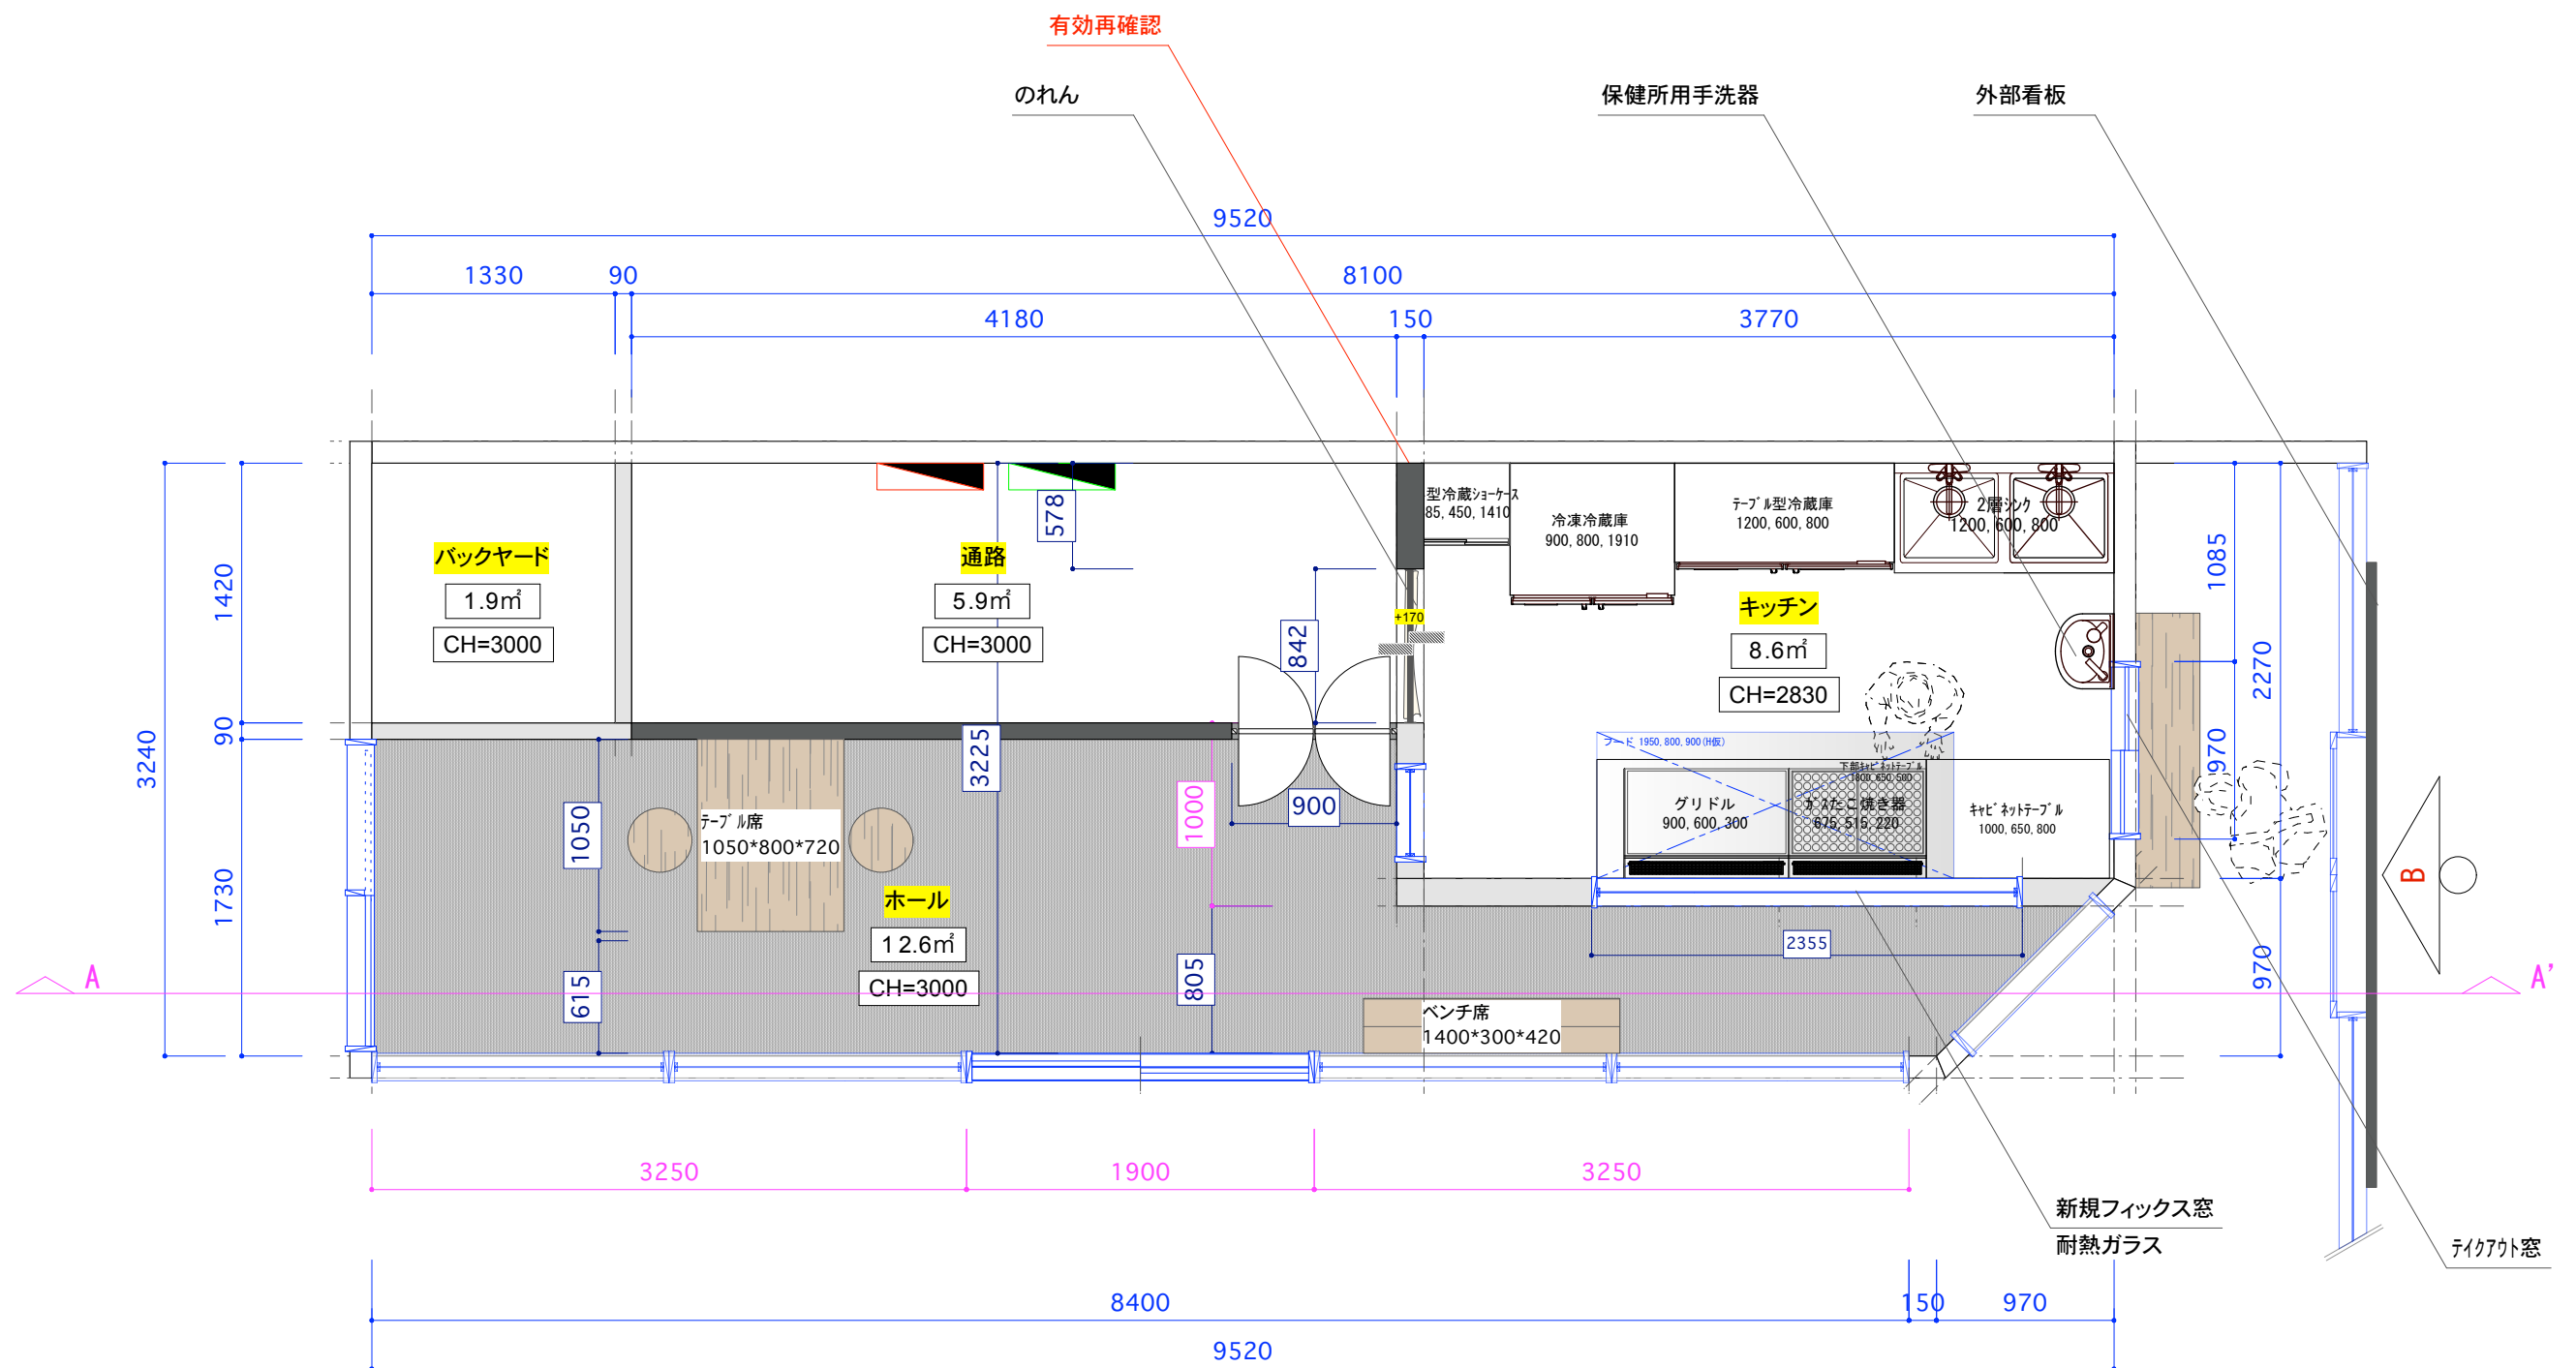

-  : 既存A壁
-  : 既存壁
-  : 腰壁
-  : 新規壁

- 席	CH=2450
約9坪(30.3㎡)	延床面積:㎡