


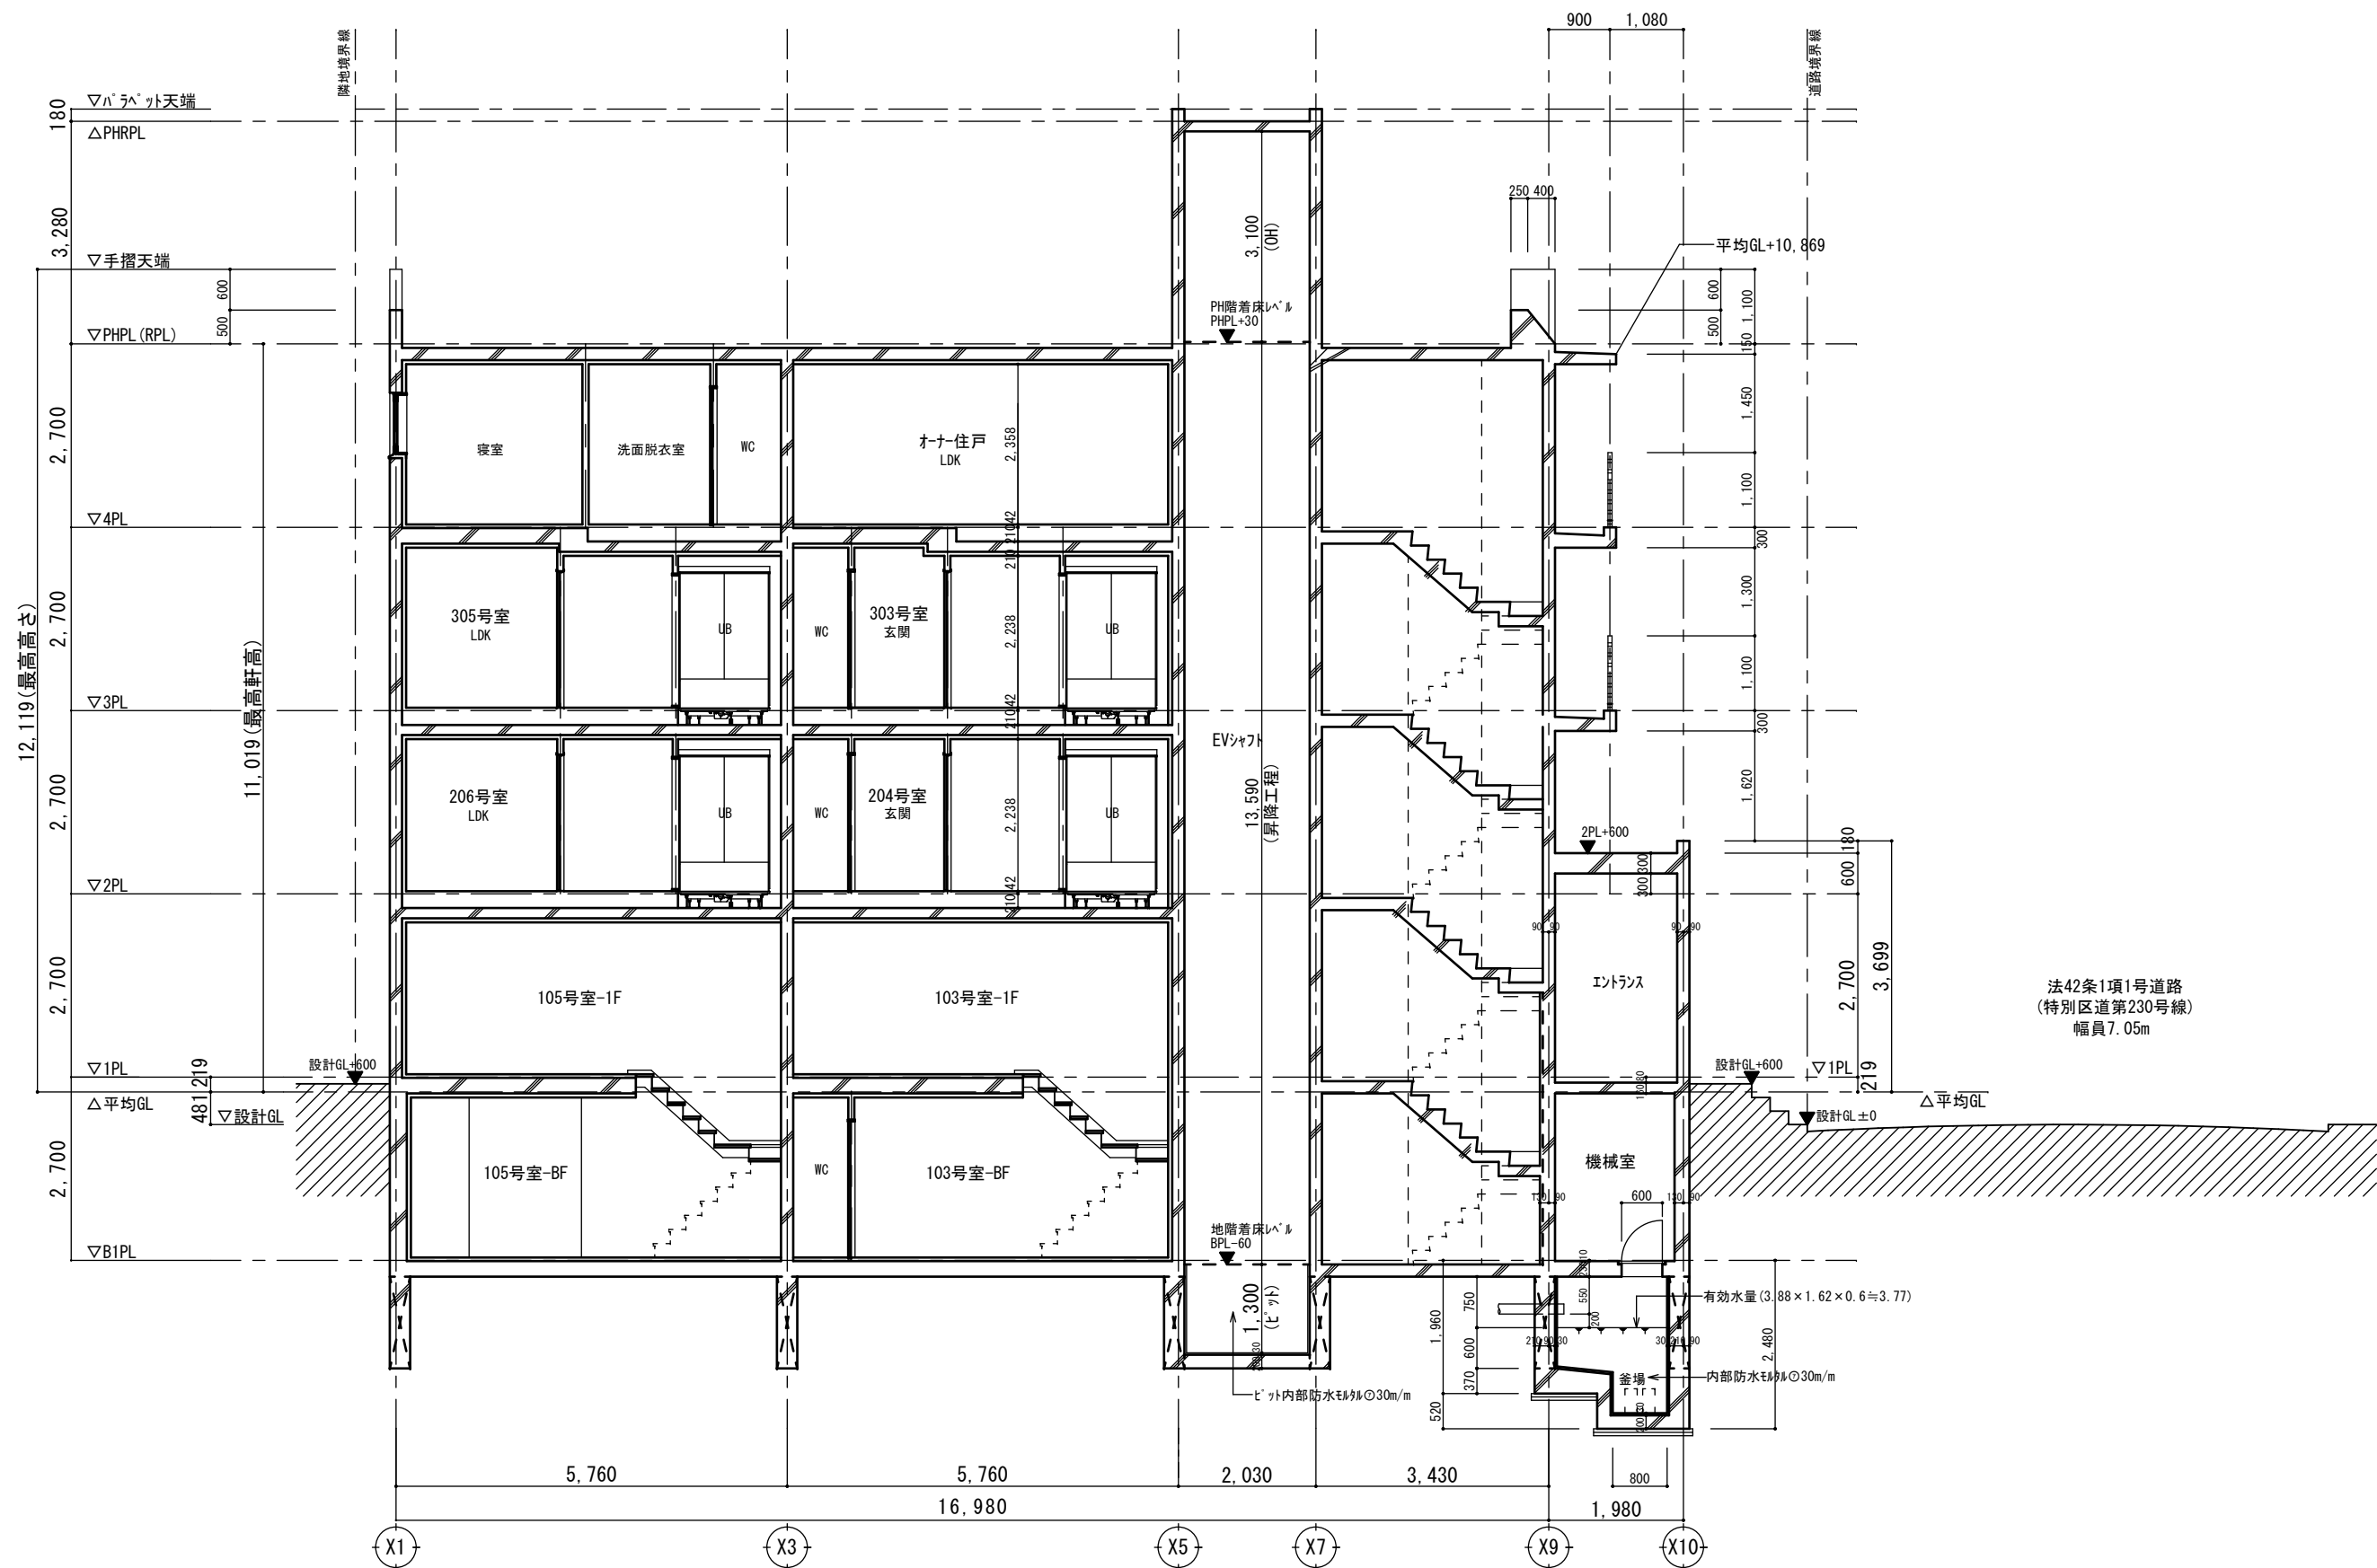

X-X' 断面図 S-1/100