

求 積 図 S=1:250



求積表

地 番	① 1371-3			
NO	Xn	Yn	Yn+1-Yn-1	Xn · (Yn+1-Yn-1)
C4	1039.140	998.671	0.566	598.153240
P7	1031.564	998.774	-0.463	-480.392132
P6	1037.527	998.208	-0.103	-106.865281
			合 計	0.89827
			合 計 面 積	0.4479135
			地 積	0.44


地 番	③ 1375-1			
NO	Xn	Yn	Yn+1-Yn-1	Xn · (Yn+1-Yn-1)
P2	993.189	994.246	8.911	8890.307719
P3	996.662	994.794	-1.488	-1467.557866
P4	998.585	992.758	-30.222	-29807.505270
P5	996.601	954.562	-28.751	-28365.765361
C7	998.608	954.007	-0.730	-720.223940
C2	1002.327	953.832	-0.180	-180.418880
C3	1022.247	953.827	4.376	4473.352872
P6	1037.527	958.208	4.947	5132.381580
P7	1037.564	958.774	10.845	11252.391580
P8	1038.236	968.053	16.587	17221.220532
P15	1036.642	975.361	6.310	6541.211020
P16	1035.921	975.363	0.063	65.283023
P17	1020.676	975.424	0.114	116.357064
P18	1007.078	975.477	0.059	59.417682
P19	1005.451	975.483	-0.196	-197.068386
P20	999.966	975.281	0.390	389.986740
P21	994.454	975.873	8.965	8915.280110
			合 計	2276.884218
			合 計 面 積	1139.4421090
			地 積	1139.44

地 番	⑤ 2267-27			
NO	Xn	Yn	Yn+1-Yn-1	Xn · (Yn+1-Yn-1)
P14	1055.922	975.286	2.582	2726.390604
P15	1036.642	975.361	-6.233	-6461.389586
P8	1038.236	968.053	-5.772	-5992.690192
P9	1043.716	969.589	3.726	3888.88816
P10	1044.028	972.779	5.697	5947.827516
			合 計	108.016158
			合 計 面 積	54.508790
			地 積	54.50

合計面積	1953.4289210 m ²
------	-----------------------------


地 番	② 1371-6			
NO	Xn	Yn	Yn+1-Yn-1	Xn · (Yn+1-Yn-1)
P13	1065.347	975.248	14.880	15639.293960
P14	1055.922	975.286	-2.469	-2807.07418
P10	1044.028	972.779	-5.697	-5947.827516
P9	1043.716	969.589	-3.726	-3888.88816
P8	1038.236	968.053	-10.815	-11228.52340
P7	1037.564	958.774	-10.382	-10771.989448
C4	1038.140	958.671	-1.573	-1634.567220
C5	1061.612	957.201	-1.426	-1513.889712
P11	1067.832	957.245	3.405	3635.967960
P12	1070.448	960.606	18.003	19271.275344
			合 計	953.814794
			合 計 面 積	476.9073970
			地 積	476.90

拡大図1/100

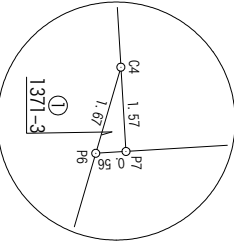


地 番	④ 2267-3			
NO	Xn	Yn	Yn+1-Yn-1	Xn · (Yn+1-Yn-1)
C8	995.233	999.769	-14.978	-14906.599874
P2	993.189	984.246	-23.896	-23733.244344
P21	994.454	975.873	-8.965	-8915.280110
P20	999.966	975.281	-0.390	-389.986740
P19	1005.451	975.483	23.943	24073.513293
P1	1006.170	999.224	24.286	24435.844620
			合 計	564.246845
			合 計 面 積	282.1234225
			地 積	282.12

④ 2267-3

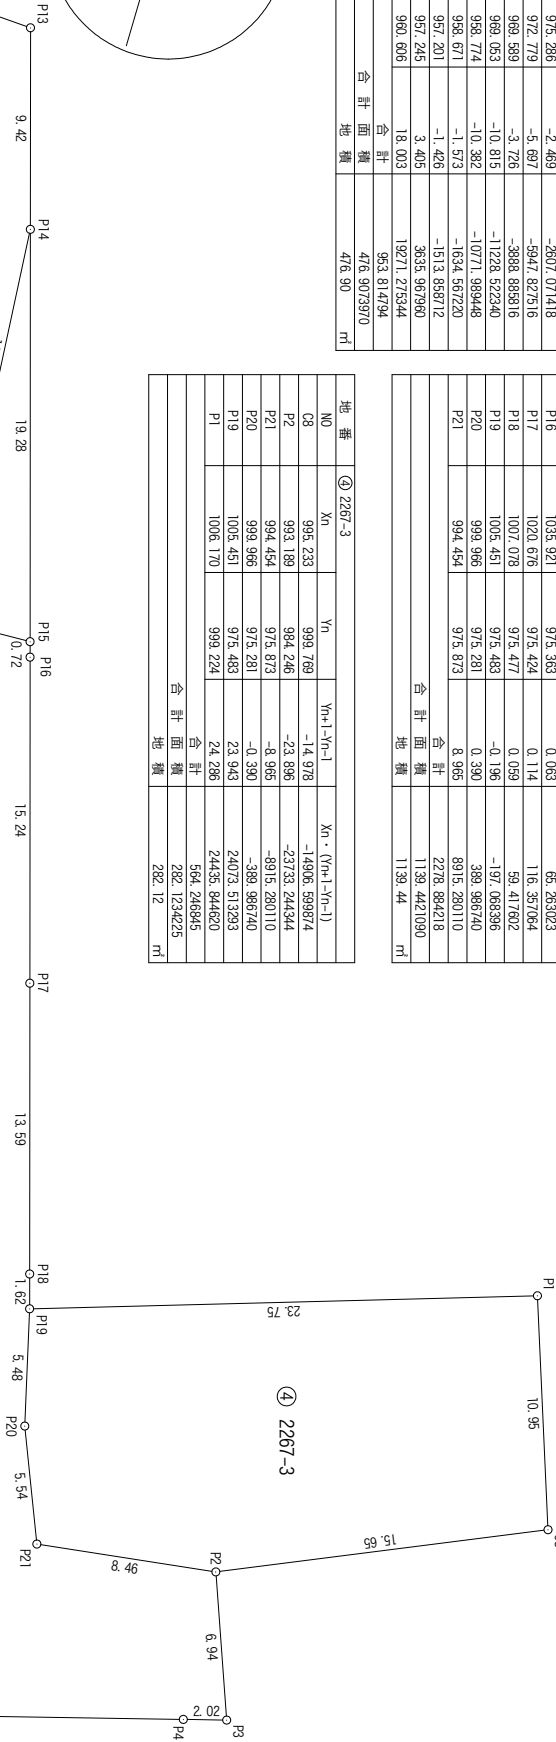

② 1371-6

③ 1375-1

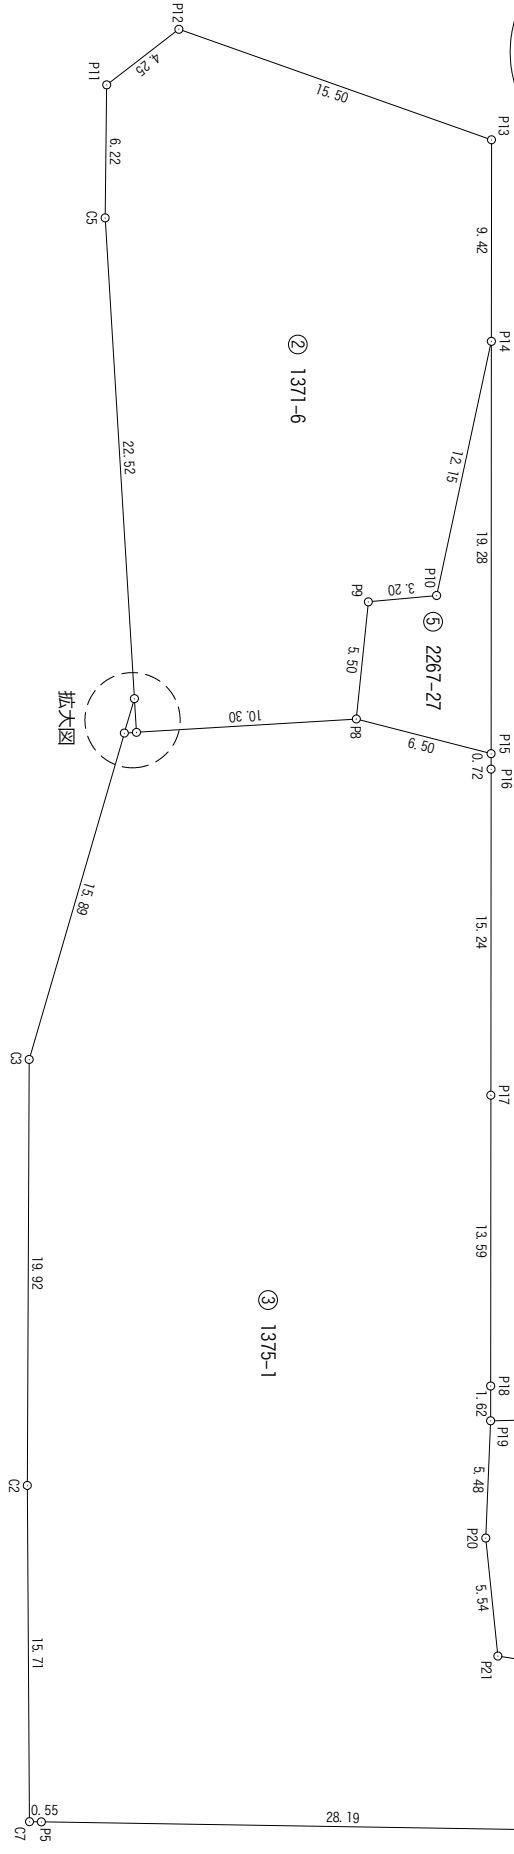

拡大図